



**ATTENUATION TANK 1- FLOOR PLAN**  
SCALE 1:100

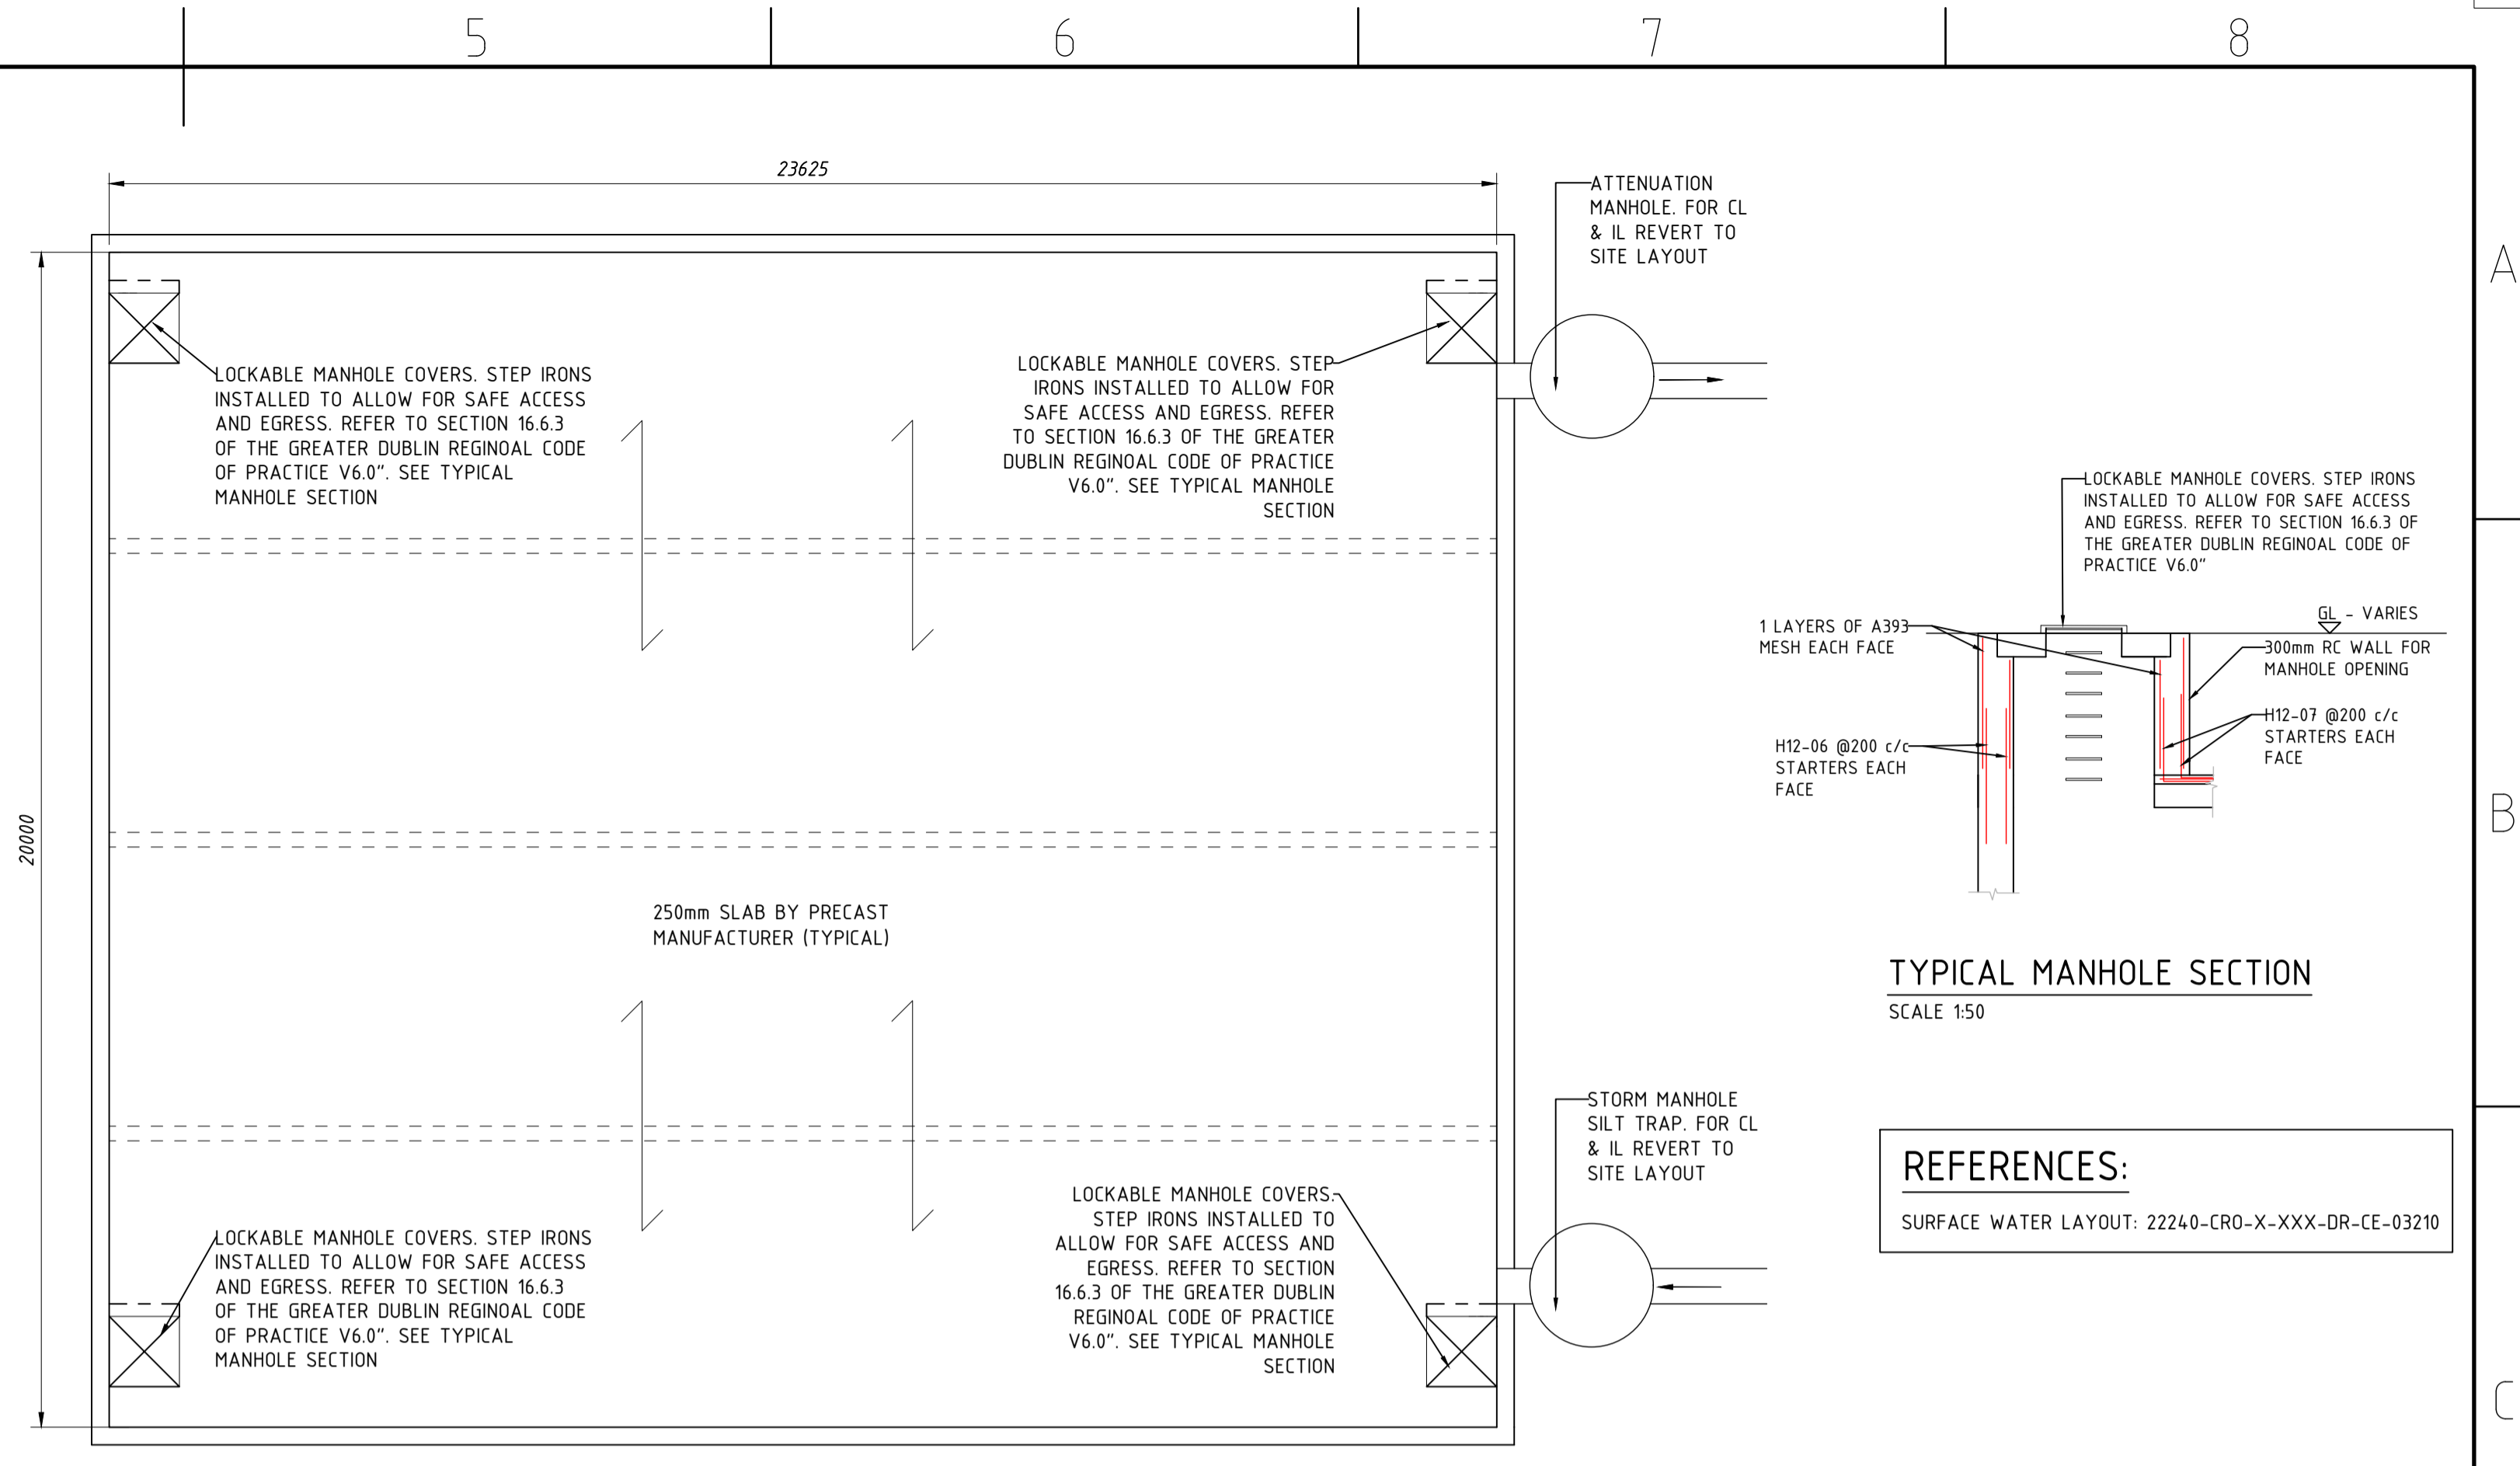


**ATTENUATION TANK - ROOF PLAN**  
SCALE 1:100

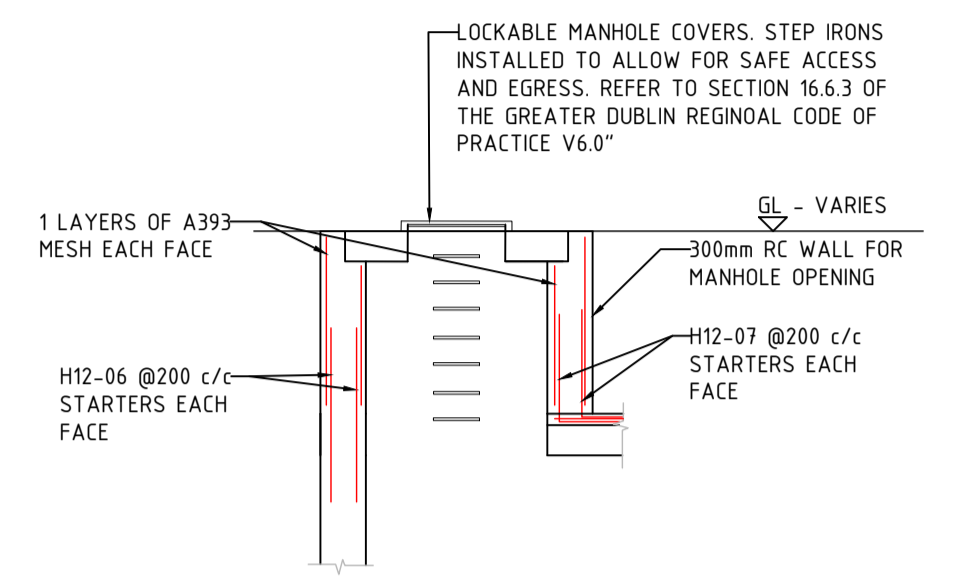


**TYPICAL MANHOLE SECTION**  
SCALE 1:50


**REFERENCES:**  
SURFACE WATER LAYOUT: 22240-CRO-X-XXX-DR-CE-03210

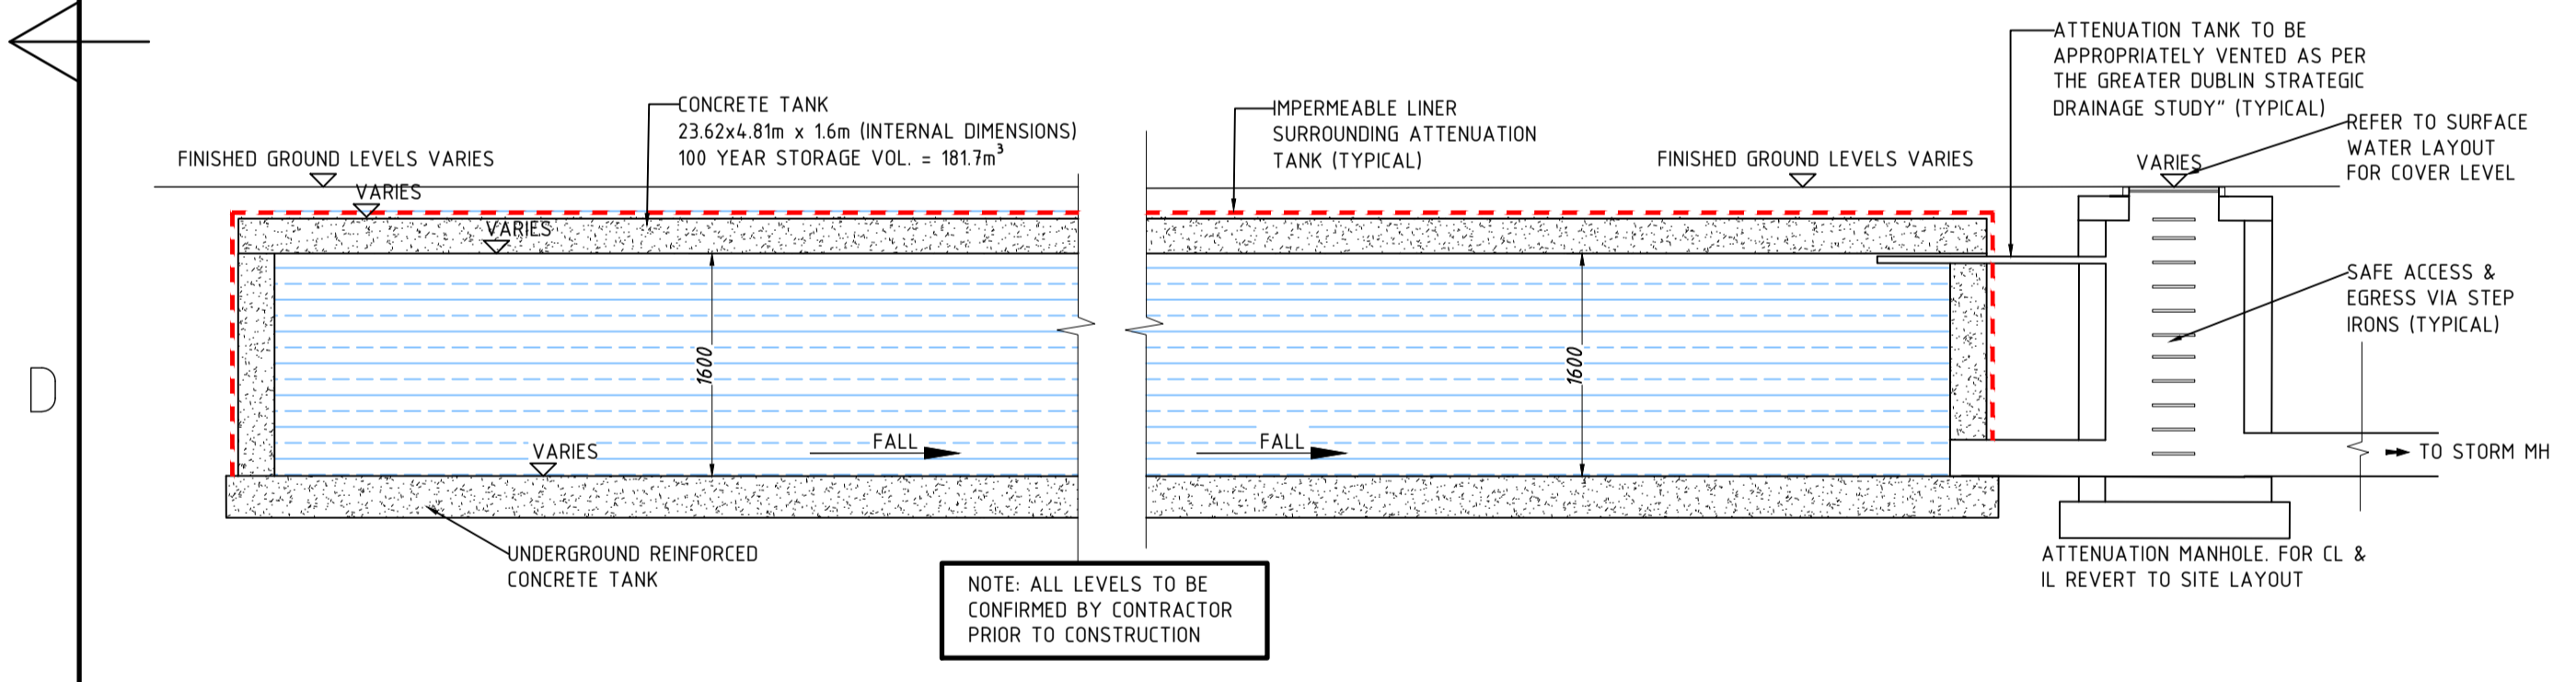


**GENERAL SCHEMATIC OF CONCRETE TANK**  
SCALE 1:50

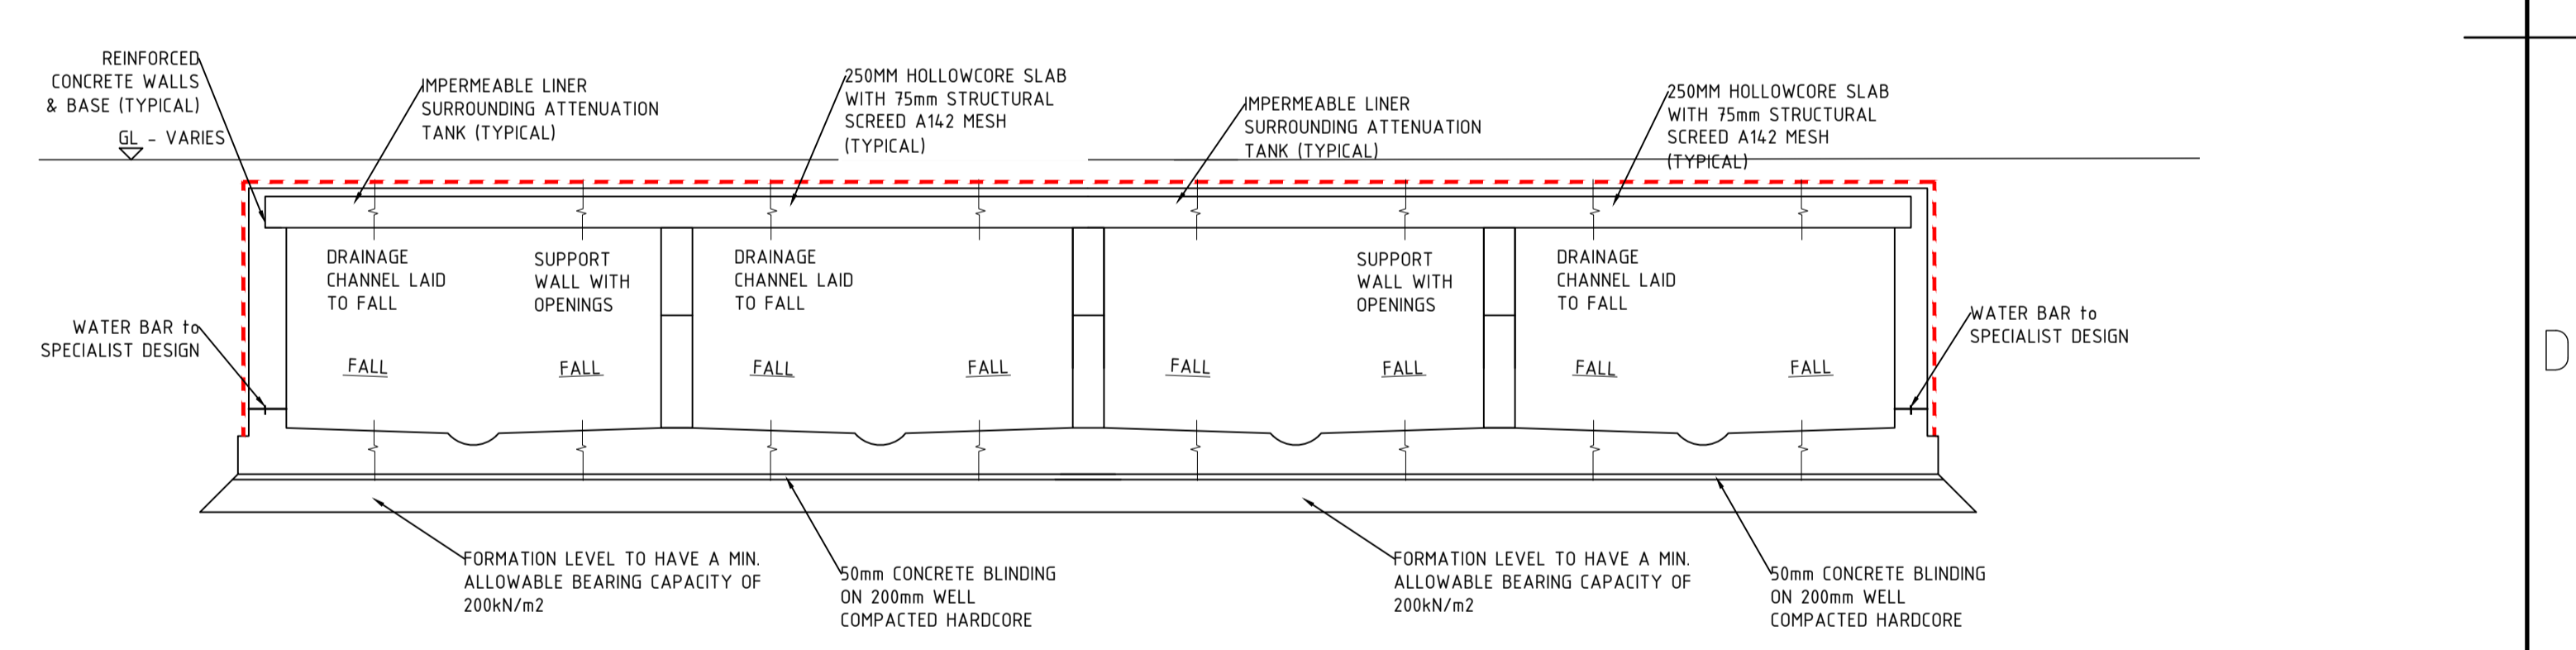

**SECTION THROUGH ATTENUATION TANK (TYPICAL)**  
SCALE 1:50

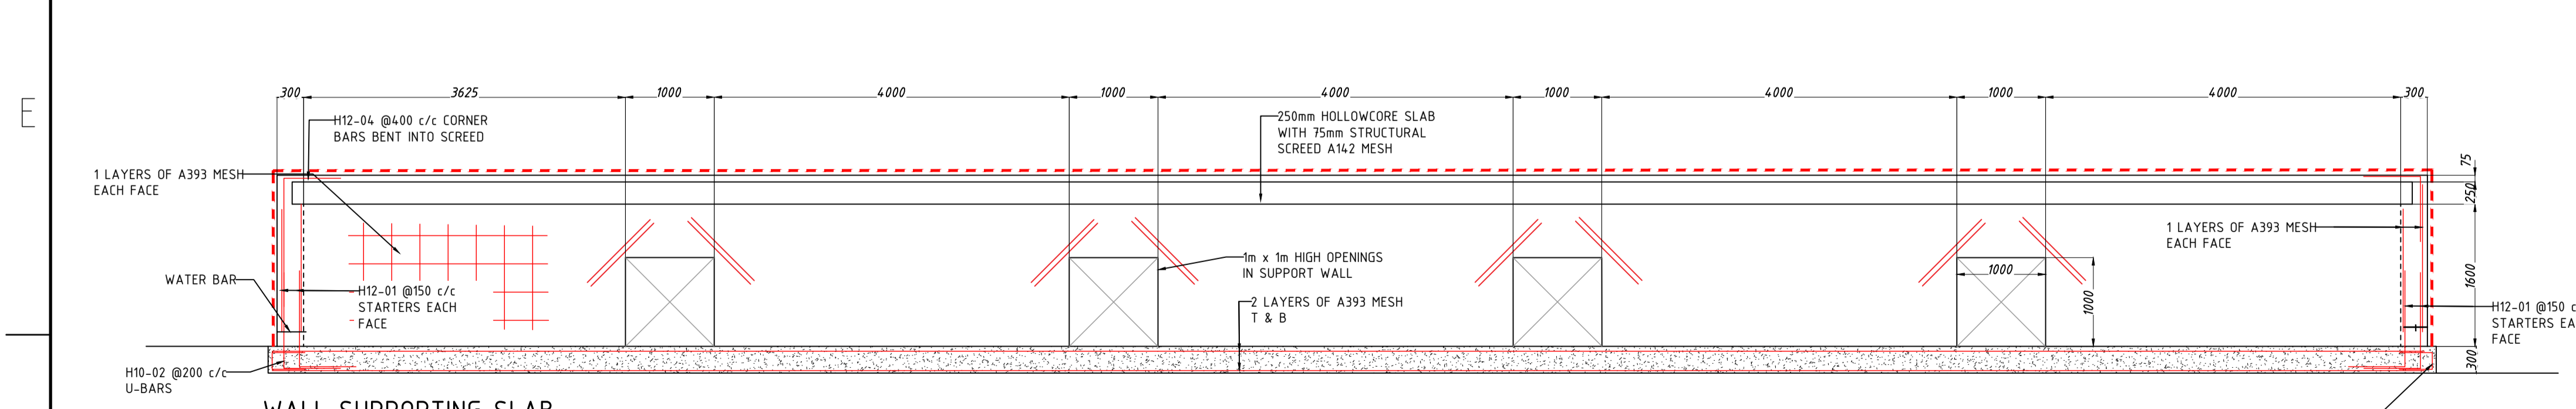

**WALL SUPPORTING SLAB**  
SCALE 1:50

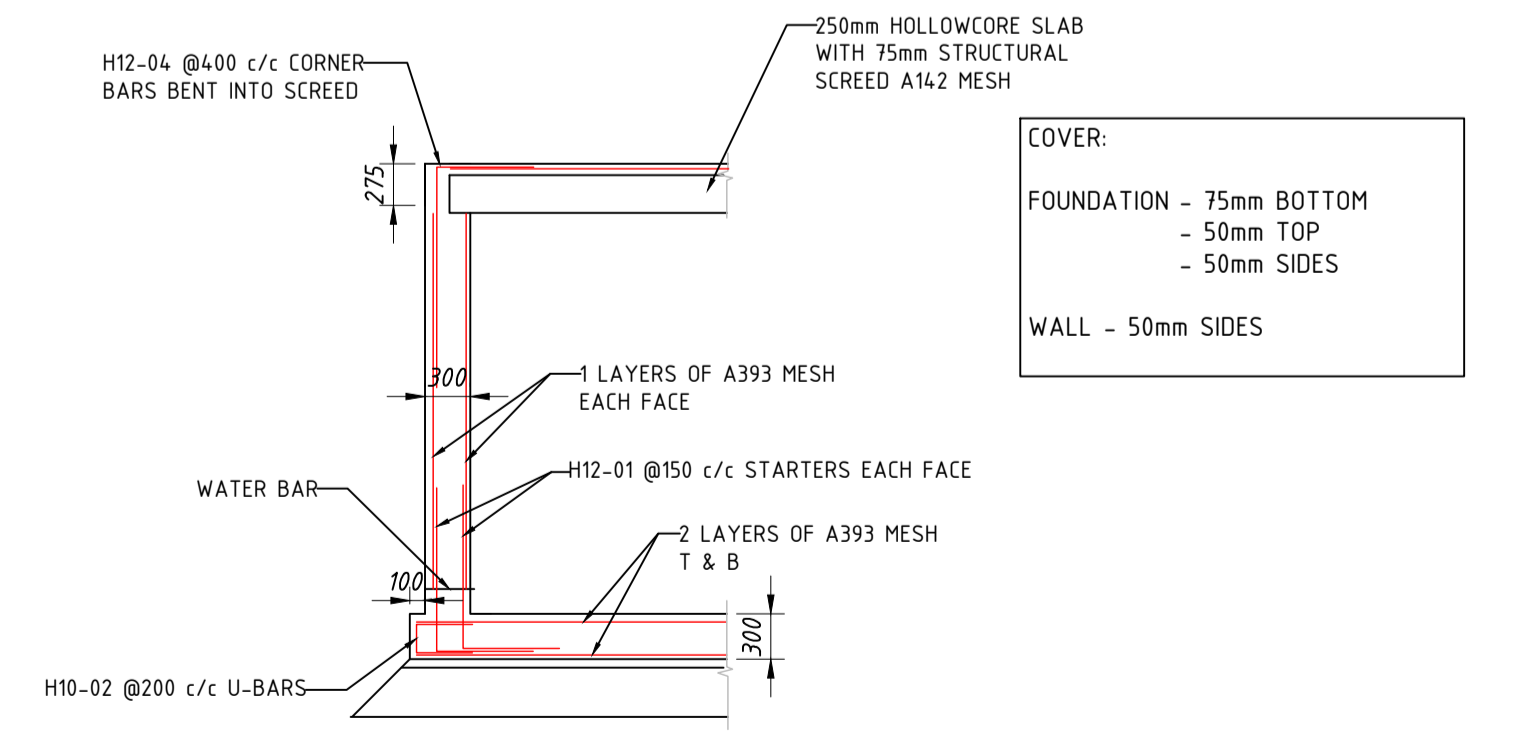

**TYPICAL DETAIL SECTION**  
SCALE 1:50

THIS DRAWING IS COPYRIGHT © CroCon Engineers Ltd. All dimensions are in millimeters unless otherwise stated. Dimensions are to the center of the member unless otherwise stated. All work is to be in accordance with current Building Regulations and Code of Practice. The contractor is responsible for ensuring compliance with Building Regulations when their trade, where this drawing is used for construction purposes, is a statutory requirement, or in a statutory register, noting a report to the requirements of Section 10 of the Building and Planning Rights Act 2000.		Drawn By SL	Check By CC	Approved By CC	Disc Date 19/09/25	Scale NTS	Revision Code P03	Acceptance Code S	Rev 0	Stage Planning	Project 22240 - CRO - X - XXX - DR - CE - 03210	Originator CroCon Engineers Ltd	Scale Zone S	Level Planning	Site Type Site	Site Number 03210
0	09/25	SL	Issue 0								<b>CroCon Engineers Ltd.</b> Consulting Engineers Unit 1, Building 6500, Avenue 6000, Cork Airport Business Park, Cork E: info@crocon.ie Tel: (021) 431 0709					
											Client <b>Rockspring Properties Ltd</b> Project <b>Baneshane, Midleton LRD</b> Title <b>Attenuation Tank Details &amp; Sections</b>					