

HOUSE TYPE A2


SEMI DETACHED - 4 BEDROOM HOUSE

GROUND FLOOR 67.2 m²
 FIRST FLOOR 61.9 m²
TOTAL 129.1 m² / 1390 ft²

PROPOSED MATERIALS


- ROOF: SELECTED BLUE / BLACK TILE OR SIMILAR APPROVED
- FLAT ROOF: MEMBRANE OR SIMILAR APPROVED
- CANOPY: PRESSED METAL
- WALLS: PAINTED RENDER
- WINDOWS: GREY OR APPROVED COLOUR
- DOORS: HARDWOOD / PVC TO SELECTED COLOUR

QUALITY HOUSING OVERVIEW		
HOUSE TYPE A2		
	REQUIREMENT	ACHIEVED
	4 BED / 7P 2 STOREY HOUSE	
MIN FLOOR AREA	110SQ/M	129.1 SQ/M
MIN LIVING ROOM AREA	15SQ/M	17.8 SQ/M
WIDTH OF LIVING AREA	3.8M	4.9M
AGGREGATE K/L/D AREA	40SQ/M	46.9SQ/M
DOUBLE BEDROOM WIDTH	2.8M	3M
SINGLE BEDROOM WIDTH	2.1M	2.95M
AGGREGATE BEDROOM AREA	43SQ/M	45.4SQ/M
STORAGE	6SQ/M	6.4SQ/M

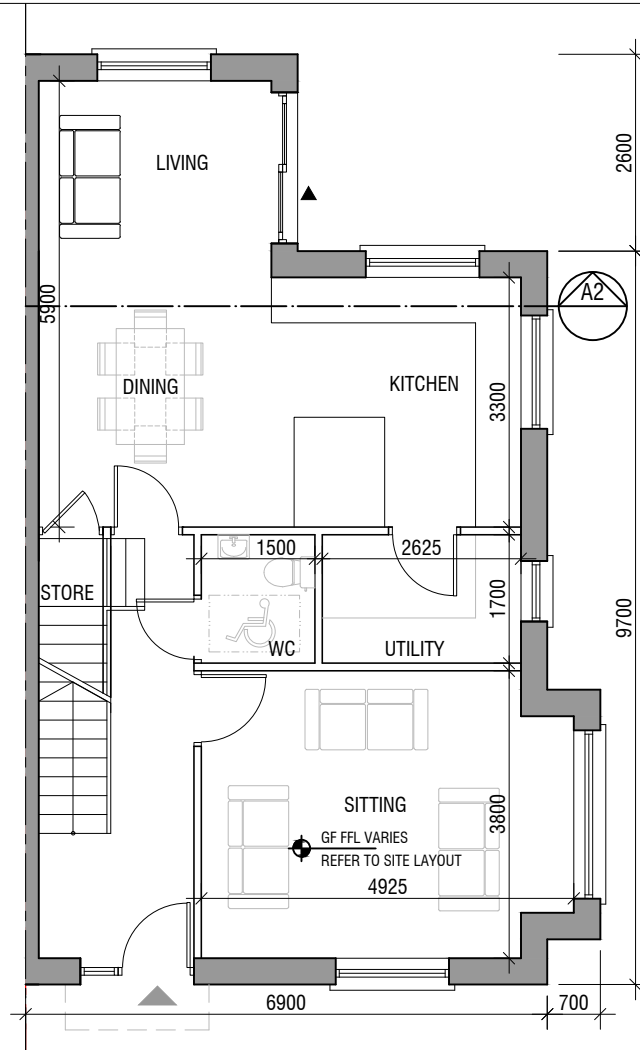

GROUND FLOOR PLAN


SCALE 1:100

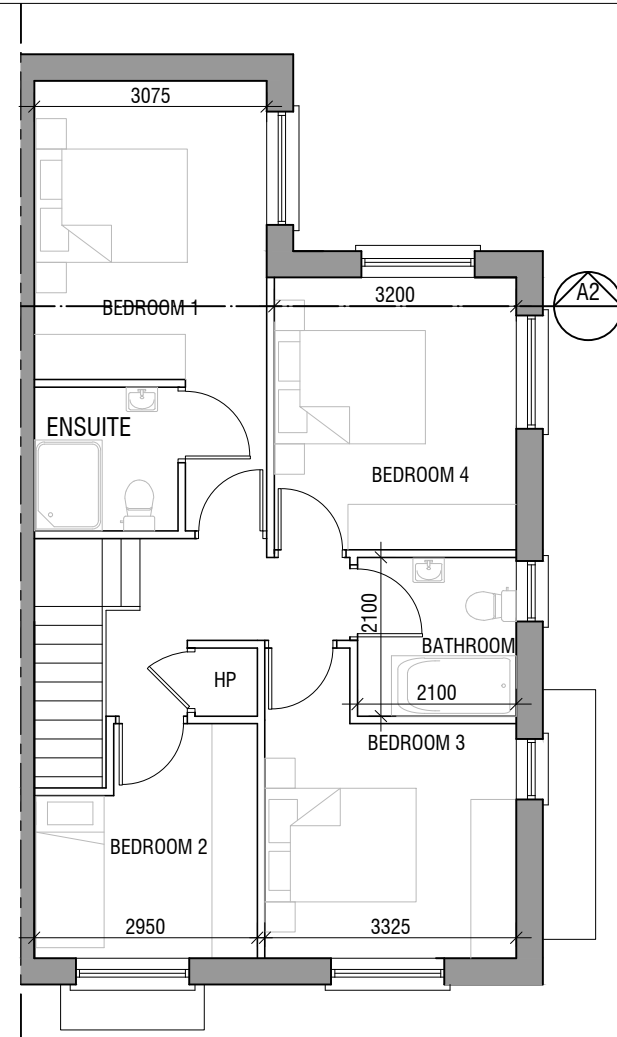

FIRST FLOOR PLAN

SCALE 1:100

NORTH POINT VARIES
REFER TO SITE LAYOUT PLAN

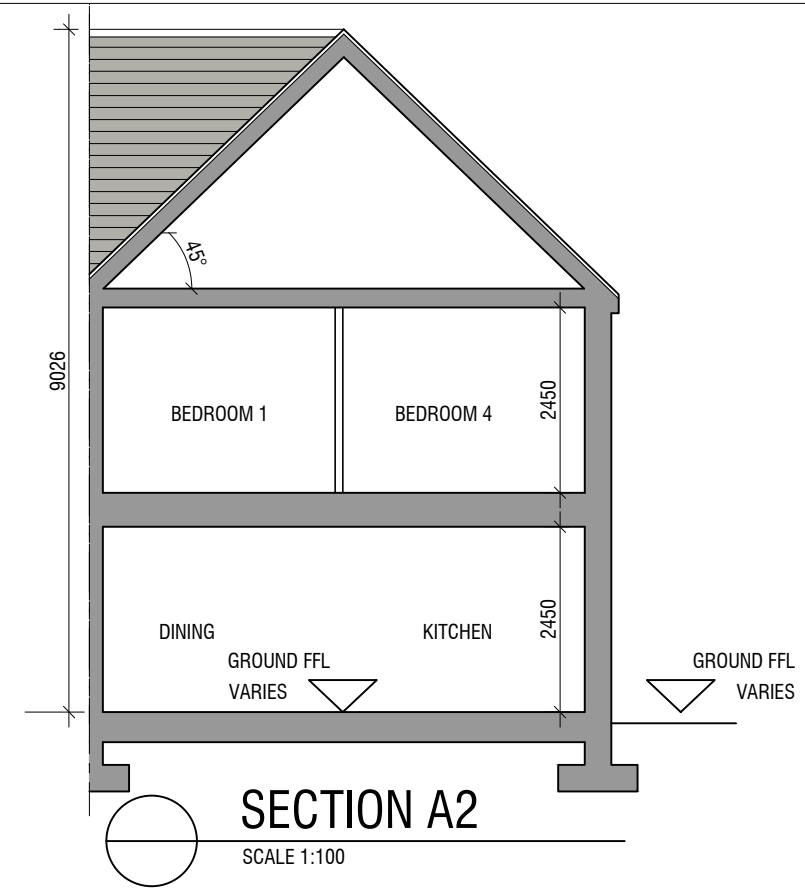

SECTION A2

SCALE 1:100



FRONT ELEVATION

SCALE 1:100



REAR ELEVATION

SCALE 1:100



RHS ELEVATION

SCALE 1:100

©THIS DRAWING IS COPYRIGHT
THIS DRAWING IS FOR PLANNING PURPOSES ONLY

GCA
GERALDINE COUGHLAN
 ARCHITECTS



Ard-Na-Greine, Enniskeane, Co. Cork 023-8822688 info@gca.ie

PROJECT: RESIDENTIAL DEVELOPMENT, BANSHANE, MIDLETON			JOB NO: 24031
DRAWING: HOUSE TYPE A2 - PLANS	AH	CLIENT: ROCKSPRING PROPERTIES LTD.	DRAWING NO: A2
SERIES: PRE-PLANNING	SCALE: 1:100	A3 DATE: 18/09/2025	