


HOUSE TYPE B5
END OF TERRACE - 3 BEDROOM HOUSE
[PART V]

GROUND FLOOR 50.4 m²
FIRST FLOOR 47.6 m²
TOTAL 98 m² / 1055 ft²


PROPOSED MATERIALS
ROOF: SELECTED BLUE / BLACK TILE OR SIMILAR APPROVED
CANOPY: PRESSED METAL
WALLS: PAINTED RENDER
WINDOWS: GREY OR APPROVED COLOUR
DOORS: HARDWOOD / PVC TO SELECTED COLOUR

QUALITY HOUSING OVERVIEW		
HOUSE TYPE B5		
	REQUIREMENT	ACHIEVED
	3 BED / 5P 2 STOREY HOUSE	
MIN FLOOR AREA	92SQ/M	98 SQ/M
MIN LIVING ROOM AREA	13SQ/M	14.6SQ/M
WIDTH OF LIVING AREA	3.8M	4.9M
AGGREGATE K/L/D AREA	34SQ/M	35.7 SQ/M
DOUBLE BEDROOM WIDTH	2.8M	2.95M
SINGLE BEDROOM WIDTH	2.1M	2.55M
AGGREGATE BEDROOM AREA	32SQ/M	33.1SQ/M
STORAGE	5SQ/M	5SQ/M

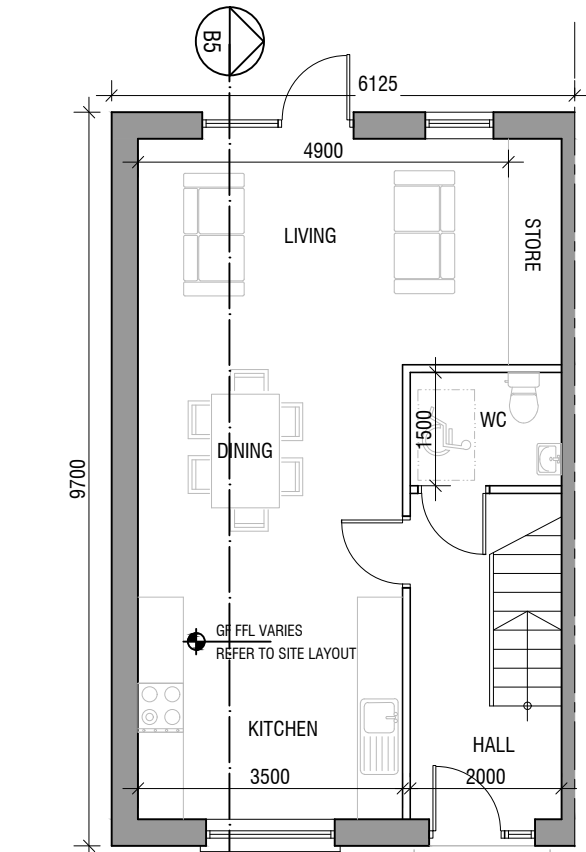


GROUND FLOOR PLAN

SCALE 1:100

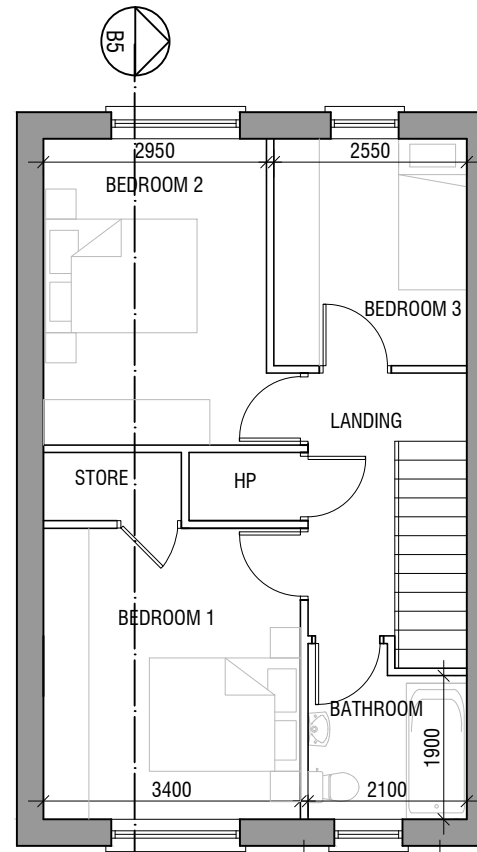


FIRST FLOOR PLAN

SCALE 1:100

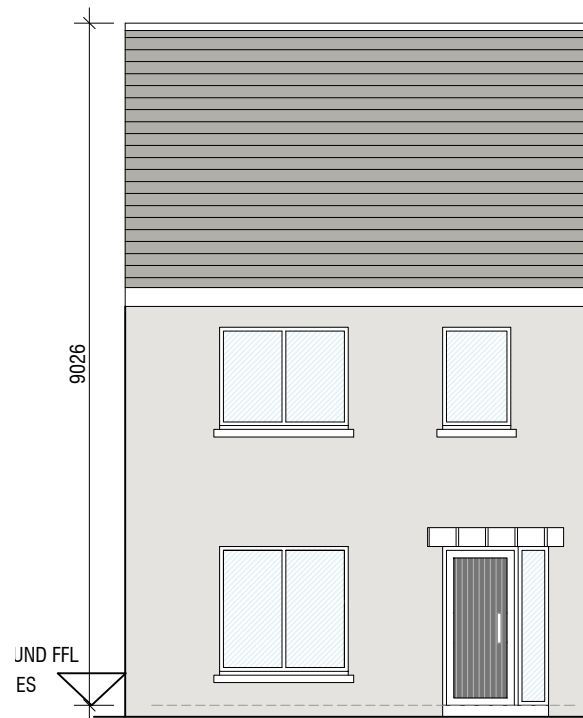


FRONT ELEVATION

SCALE 1:100

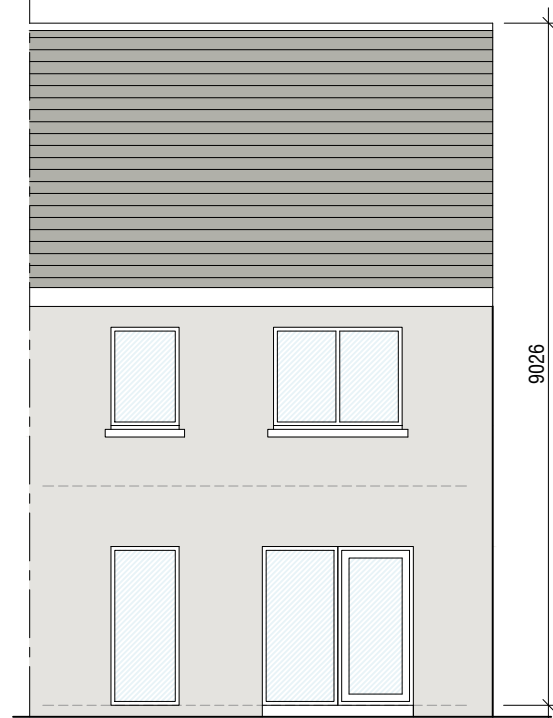


REAR ELEVATION

SCALE 1:100

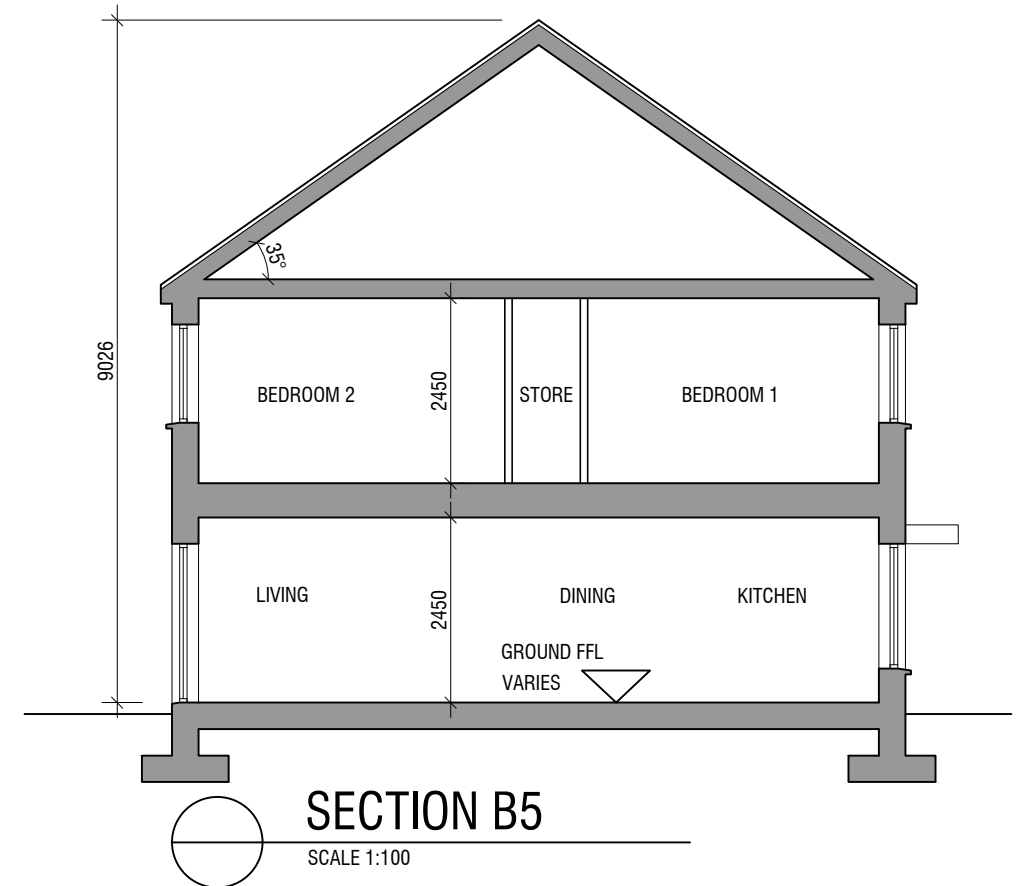

SECTION B5

SCALE 1:100

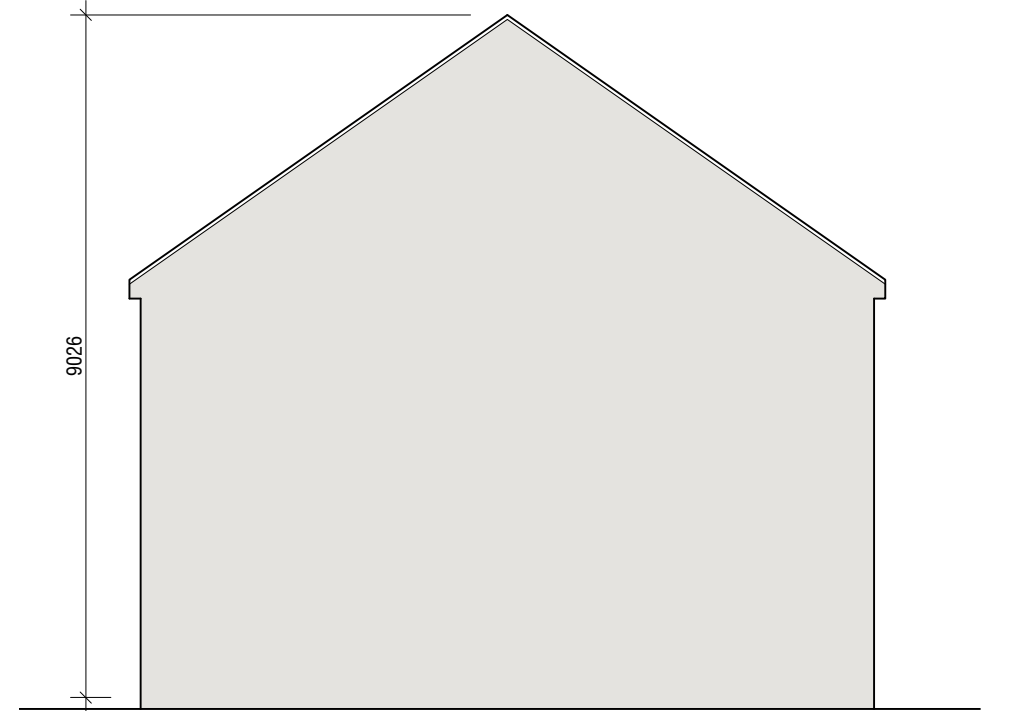

LHS ELEVATION B5

SCALE 1:100

©THIS DRAWING IS COPYRIGHT
THIS DRAWING IS FOR PLANNING PURPOSES ONLY

GCA
GERALDINE COUGHLAN
ARCHITECTS



Ard-Na-Greine, Enniskeane, Co. Cork 023-8822688 info@gca.ie

PROJECT: RESIDENTIAL DEVELOPMENT, BANSHANE, MIDLETON		JOB NO: 24031	
DRAWING: HOUSE TYPE B5 - PLANS, ELEVATIONS & SECTION	AH	CLIENT: ROCKSPRING PROPERTIES LTD.	DRAWING NO:
SERIES: PRE-PLANNING	SCALE: 1:100 / 1:200	A3	DATE: 18/09/2025
			B5