
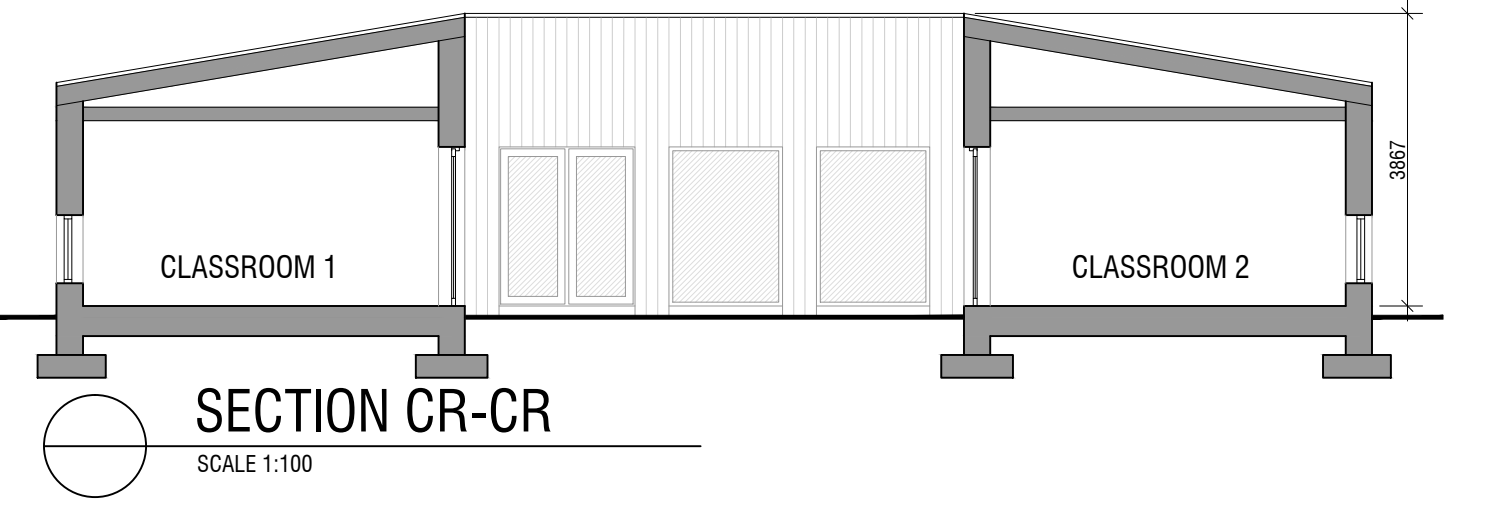


©THIS DRAWING IS COPYRIGHT
THIS DRAWING IS FOR PLANNING PURPOSES ONLY

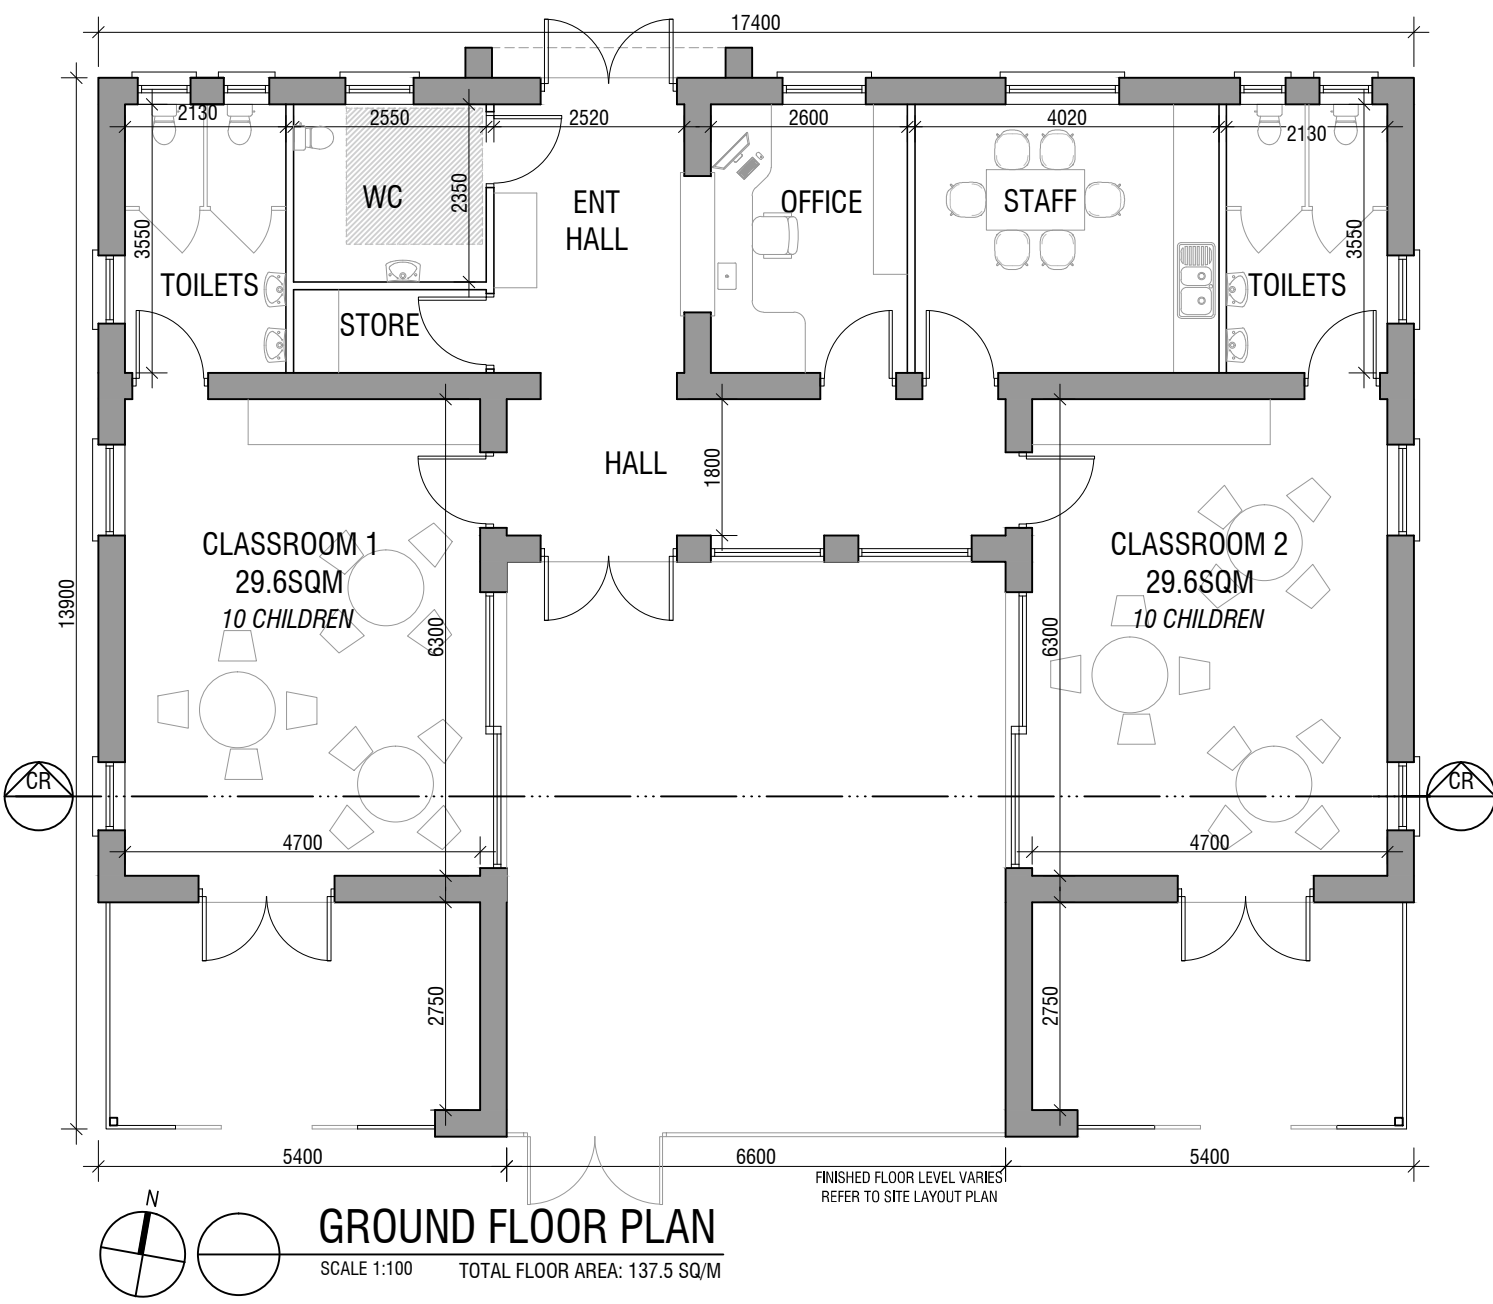

CRECHE

CRECHE SPACE	59.22 m ²
ANCILLARY / CIRCULATION	73.40 m ²
GROSS FLOOR AREA	137.5 m²


C. 20 NO. CHILDREN CAPACITY

PROPOSED MATERIALS


ROOF:	SELECTED METAL ROOFING
WALLS:	PAINTED RENDER WHERE INDICATED
WINDOWS:	GREEN, PINK, OR YELLOW TO MATCH ELEVATION DESIGN
DOORS:	HARDWOOD / PVC TO SELECTED COLOUR

GCA
GERALDINE COUGHLAN
ARCHITECTS


Ard-Na-Greine, Enniskeane, Co. Cork 023-8822688 info@gca.ie

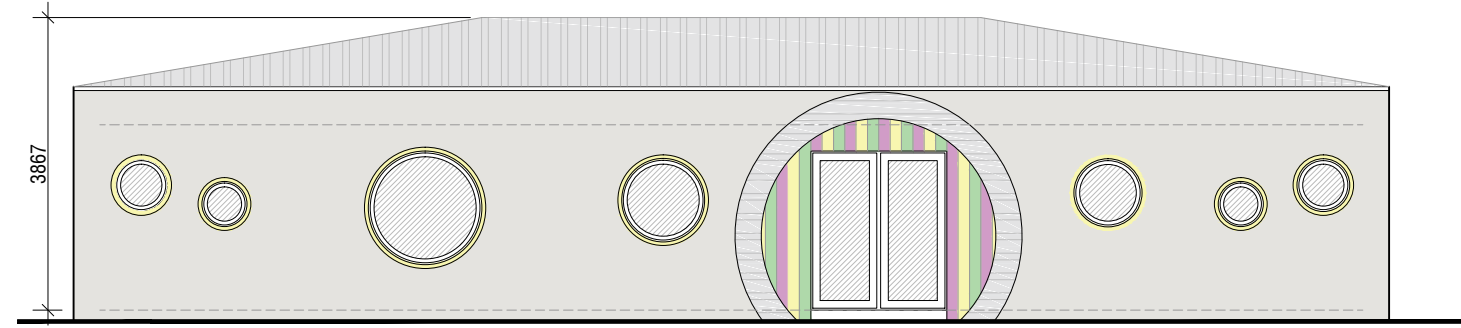


NORTH ELEVATION
SCALE 1:100

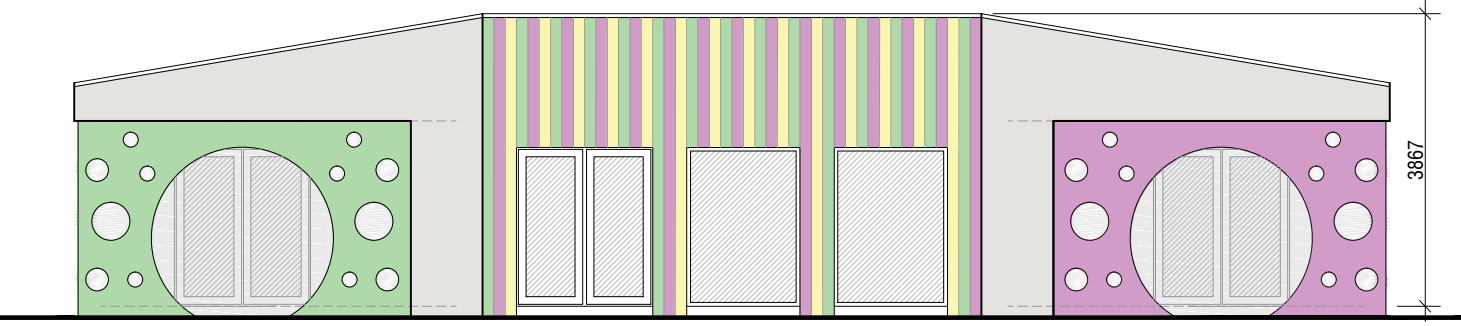

SOUTH ELEVATION
SCALE 1:100

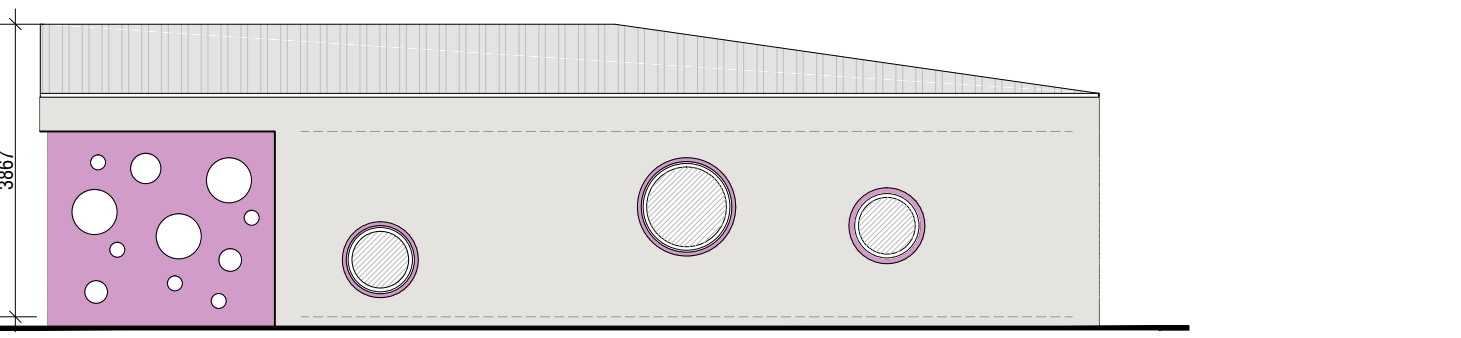

EAST ELEVATION
SCALE 1:100

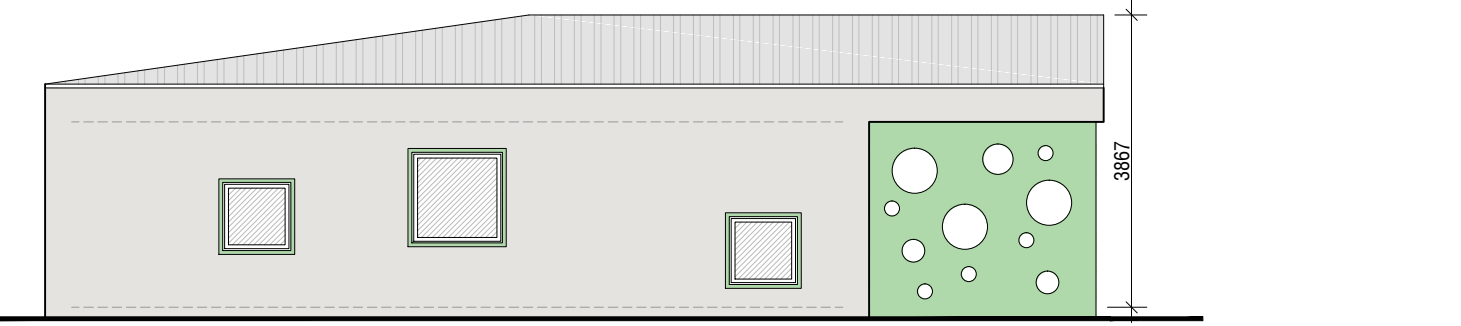

WEST ELEVATION
SCALE 1:100

PROJECT: RESIDENTIAL DEVELOPMENT, BANSHANE			JOB NO: 24031
DRAWING: PROPOSED CRECHE	FMC	CLIENT: ROCKSPRING PROPERTIES LTD	DRAWING NO: CR01
SERIES: PLANNING	SCALE: 1:100	DATE: 28/09/2025	