

HOUSE TYPE D1

END OF TERRACE - 1 BEDROOM HOUSE
[PART V]

GROUND FLOOR 56.5 m²

TOTAL 56.5 m² / 608 ft²

PROPOSED MATERIALS

ROOF: SELECTED BLUE / BLACK TILE OR SIMILAR APPROVED


CANOPY: PRESSED METAL

WALLS: PAINTED RENDER

WINDOWS: GREY OR APPROVED COLOUR


DOORS: HARDWOOD / PVC TO SELECTED COLOUR

QUALITY HOUSING OVERVIEW		
HOUSE TYPE D1		
	REQUIREMENT	ACHIEVED
	1 BED / 2P 1 STOREY HOUSE	
MIN FLOOR AREA	44SQ/M	56.5SQ/M
MIN LIVING ROOM AREA	11SQ/M	11.6 SQ/M
WIDTH OF LIVING AREA	3.3M	3.86M
AGGREGATE K/L/D AREA	23SQ/M	25.5SQ/M
BEDROOM WIDTH	2.8M	2.8M
AGGREGATE BEDROOM AREA	11SQ/M	13.2 SQ/M
STORAGE	2SQ/M	5.8 SQ/M

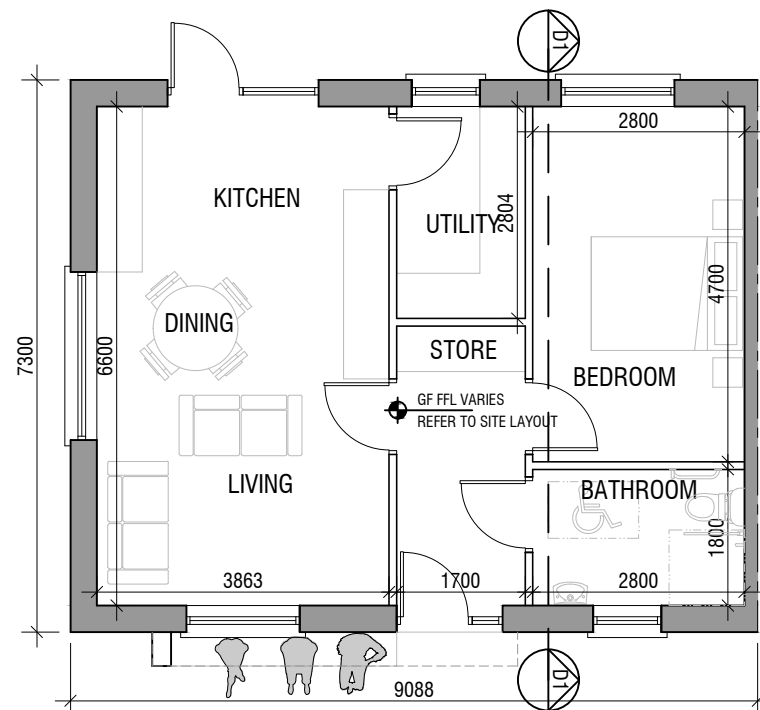


GROUND FLOOR PLAN
SCALE 1:100


NORTH POINT VARIES
REFER TO SITE LAYOUT PLAN

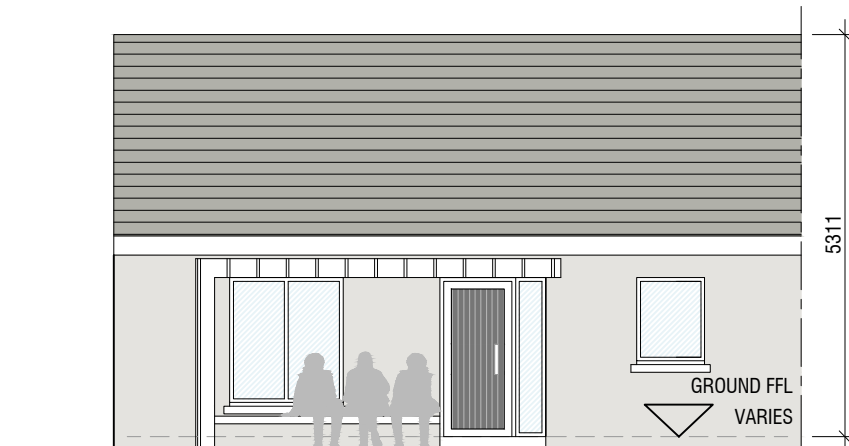


FRONT ELEVATION
SCALE 1:100

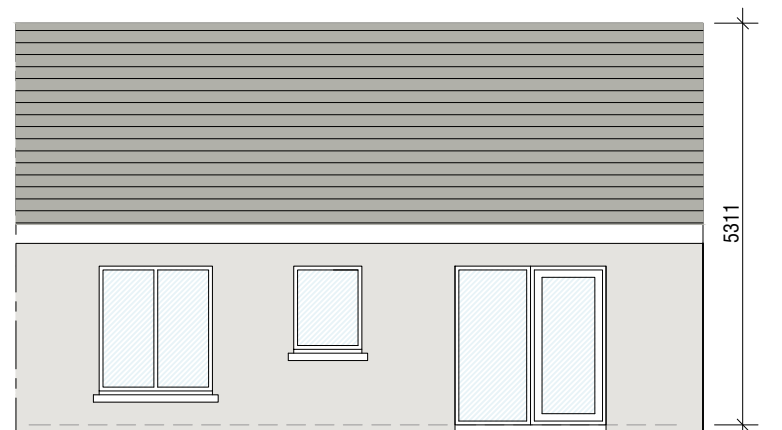

REAR ELEVATION
SCALE 1:100

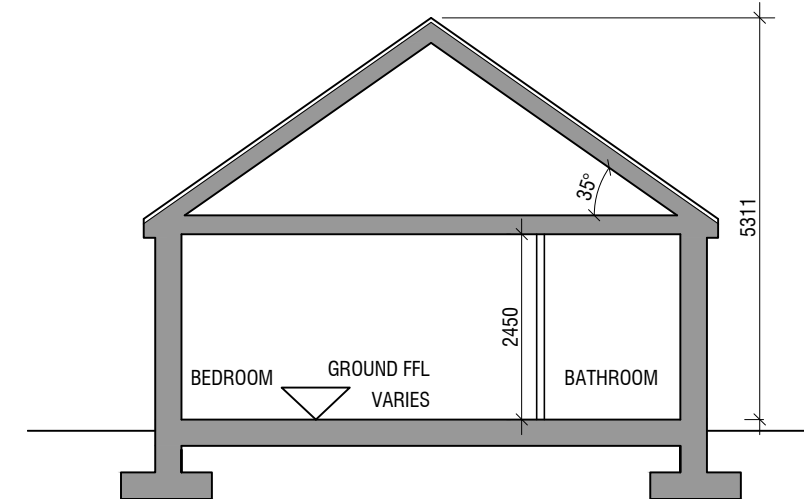

SECTION D1
SCALE 1:100

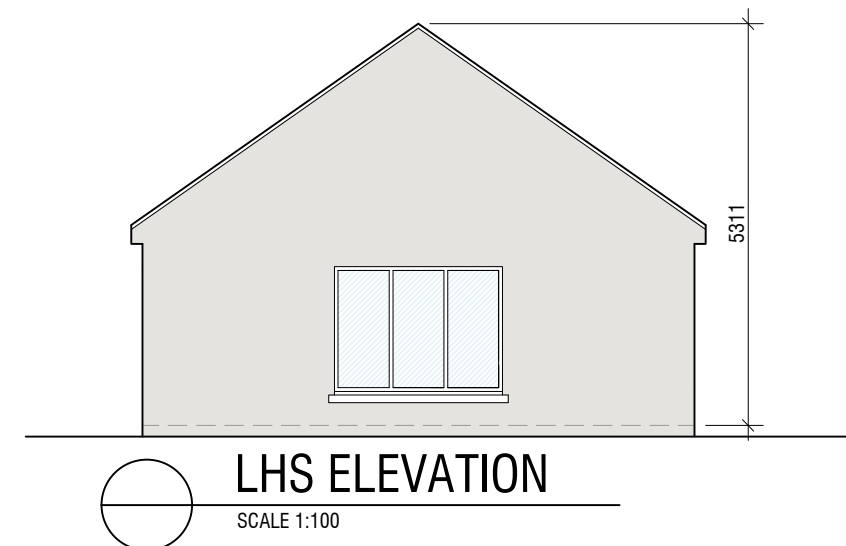

LHS ELEVATION
SCALE 1:100

© THIS DRAWING IS COPYRIGHT
THIS DRAWING IS FOR PLANNING PURPOSES ONLY

GCA
GERALDINE COUGHLAN
ARCHITECTS

Ard-Na-Greine, Enniskeane, Co. Cork 023-8822688 info@gca.ie



PROJECT: RESIDENTIAL DEVELOPMENT, BANSHANE, MIDDLETON

JOB NO: 20026

DRAWING: HOUSE TYPE D1 - PLANS,
SECTION & ELEVATIONS

AH

CLIENT: ROCKSPRING
PROPERTIES LTD.

DRAWING NO:

SERIES: PRE-PLANNING SCALE: 1:100

A3

DATE: 18/09/2025

D1