


**AREA UNDER CONSTRUCTION**

**EXISTING SITE LAYOUT: PART B**  
SCALE 1500

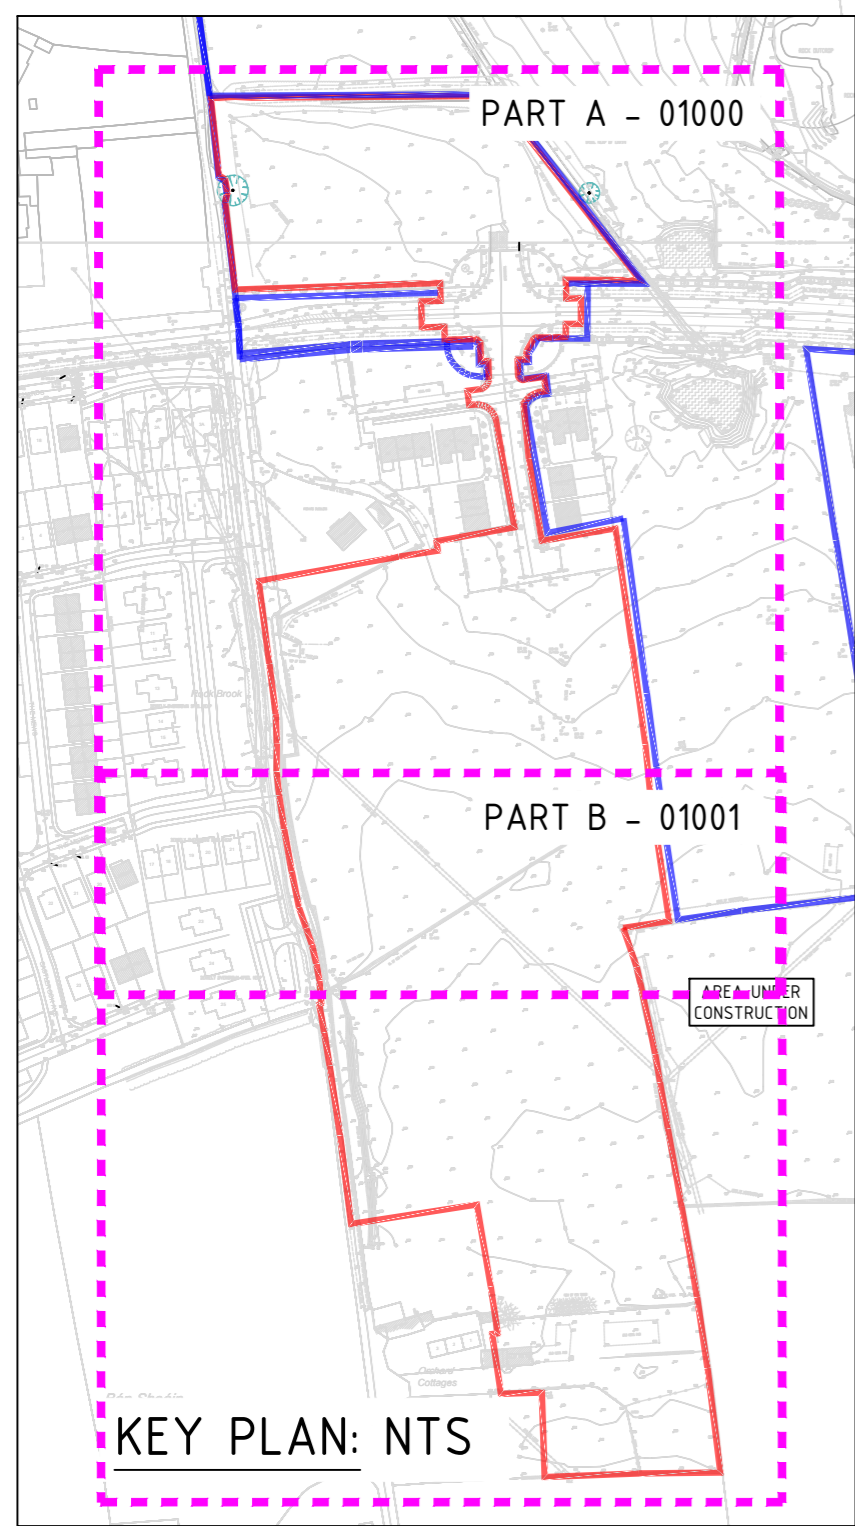

**Contours Denote Existing Ground Levels.**

**NOTE**  
LOCATION OF EXISTING SERVICES IS INDICATIVE ONLY AND SHOULD BE USED FOR INFORMATION PURPOSES ONLY.  
ALL EXISTING LEVELS TO BE CHECKED ON SITE & CONFIRMED WITH ENGINEER BEFORE COMMENCEMENT OF WORKS.

CROCON GRADING PLAN TO BE REVIEWED IN CONJUNCTION WITH THE PROPOSED DRAINAGE SYSTEM AND MANUFACTURER TO CONFIRM ACCEPTANCE OF SAME PRIOR TO INSTALLATION OF SYSTEM

**LEGEND**

SITE BOUNDARIES	
ADJACENT BOUNDARIES OWNED BY APPLICANT	

REVISION	DATE	BY	DETAILS
1	09/25	AH	Planning
0	11/24	CW	Issue 0

THIS DRAWING IS COPYRIGHT © CroCon Engineers Ltd. All dimensions are in the metric system unless otherwise stated. All dimensions are to be checked on site prior to construction or installation. All works to be in accordance with current Building Regulations and Codes of Practice. Contractors are responsible for ensuring compliance with Building Regulations within their trade, where this drawing is open to public inspection pursuant to a statutory requirement or in a statutory register, copying is subject to the requirements of Section 54 of the Copyright and Related Rights Act 2000.

**CroCon Engineers Ltd.**  
Consulting Engineers  
Unit 1, Building 6500, Avenue 6000,  
Cork Airport Business Park, Cork  
E: info@crocon.ie Tel: (021) 431 0709

Project	Scale	Purpose Code	Approval Code	Rev.	Stage
22240 - CRO - X - XXX - DR - CE - 01001	1/500 @A1	P03	S	1	Planning

Client: Roscspring Properties Ltd.  
Project: Baneshane, Middleton LRD  
Title: Existing Topographical Site Layout (Sheet 2)