



TYPICAL SECTION THROUGH DISHS CROSSING
SCALE 1:25

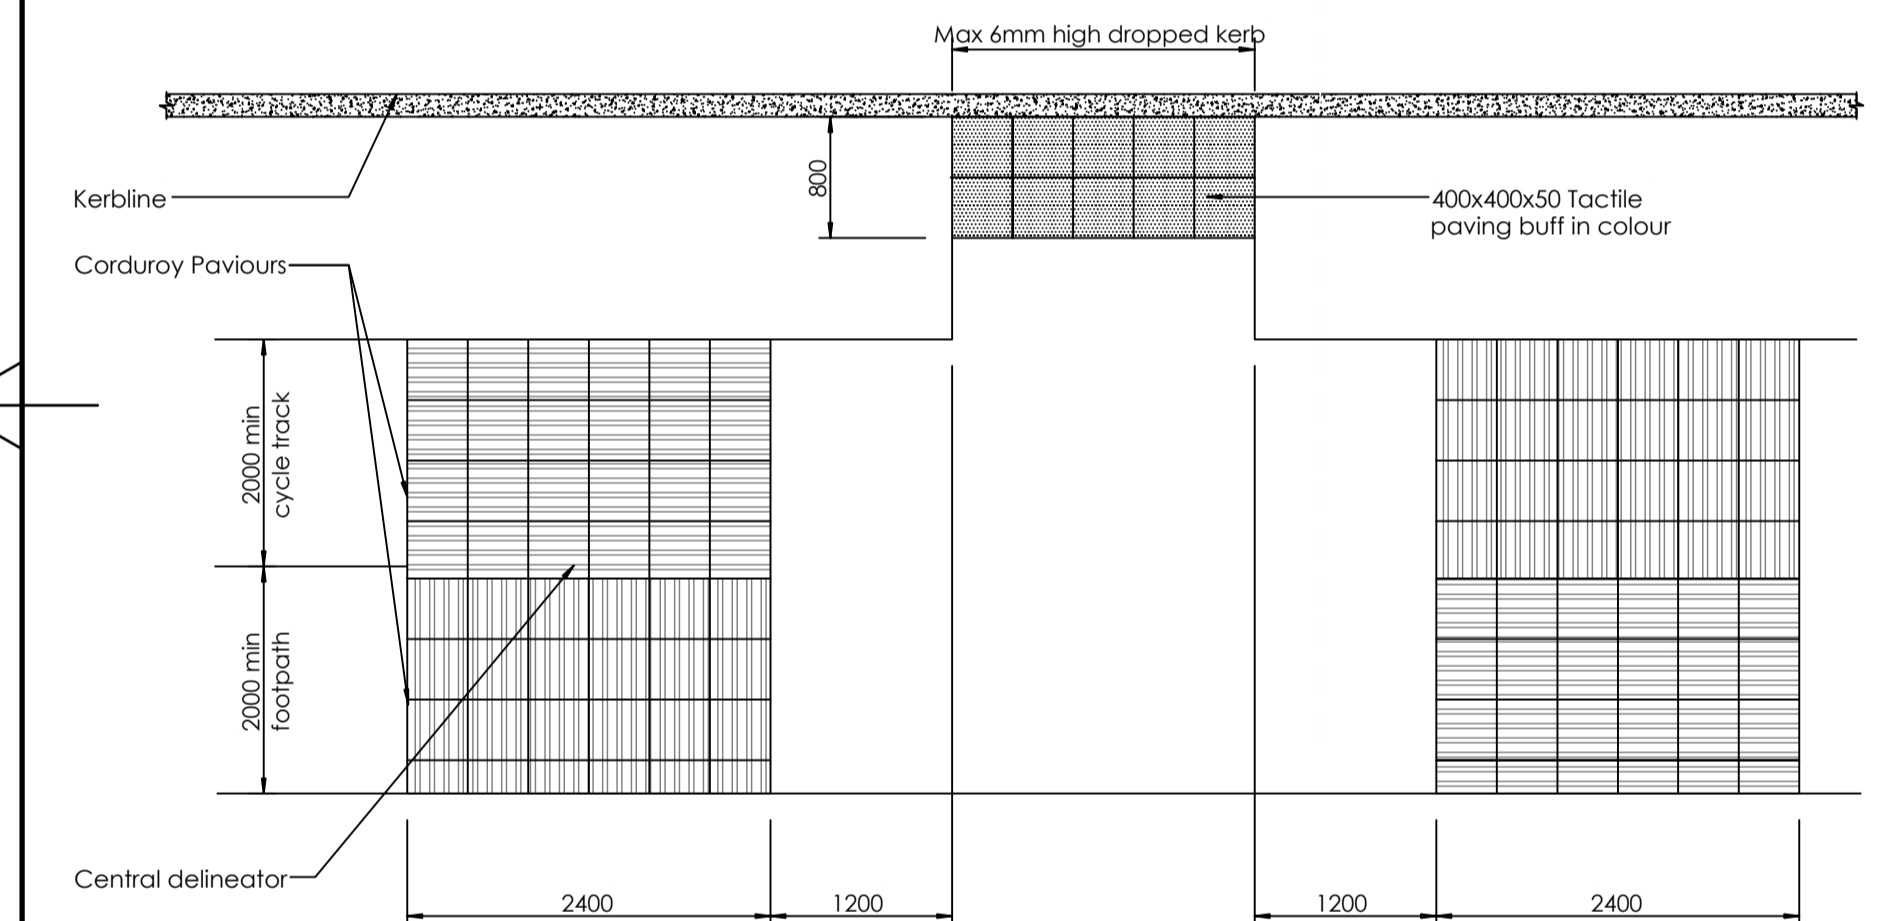


TYPICAL DETAIL - RAISED TABLE
SCALE 1:50

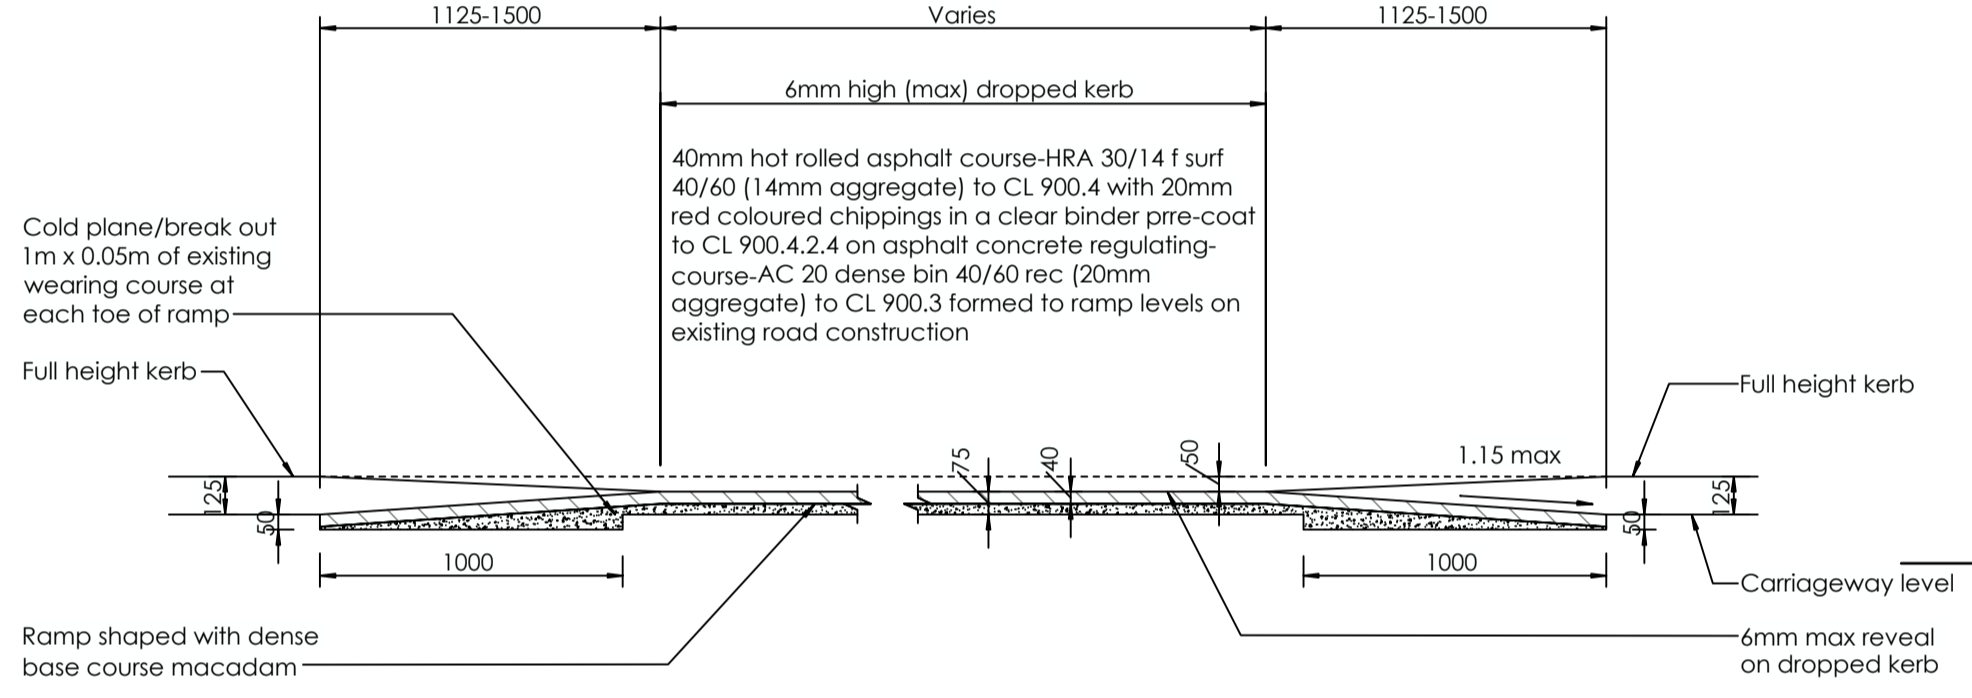


TYPICAL DETAIL - RAISED TABLE - SECTION A-A
SCALE 1:50

PEDESTRIAN / SHARED CROSSING POINT
SCALE 1:50

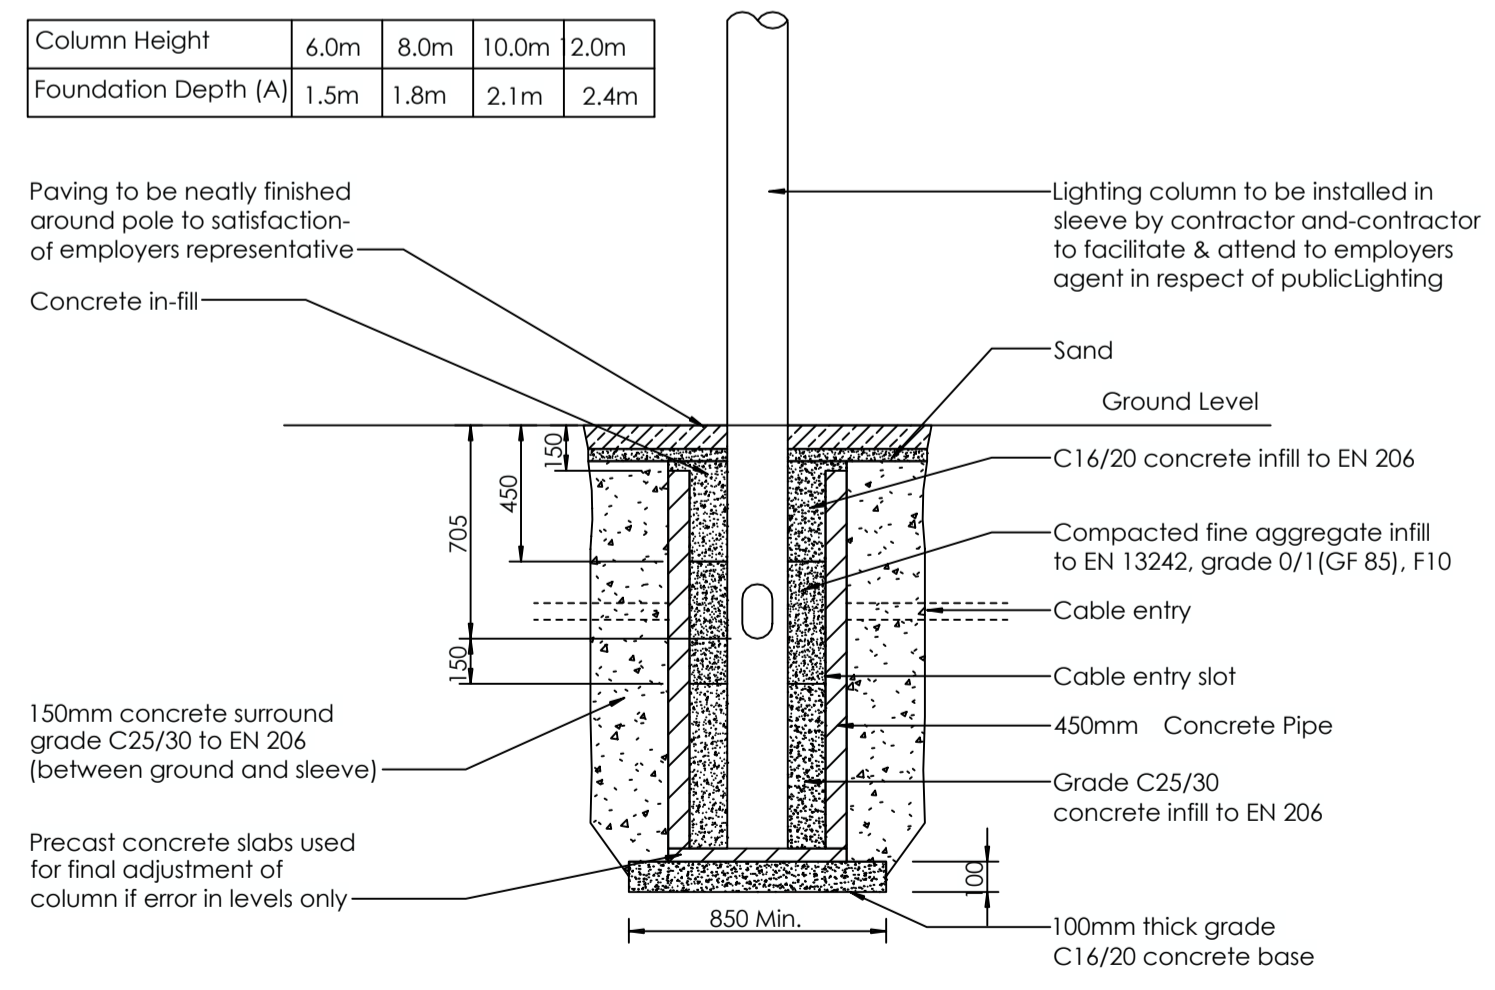


1. Contractor to agree dimensions and setting out with employers agent
2. Dimensions marked are dependant on lighting column supplied and must be agreed with the employer's representative

TYPICAL LAMP STANDARD FOUNDATION
SCALE 1:25

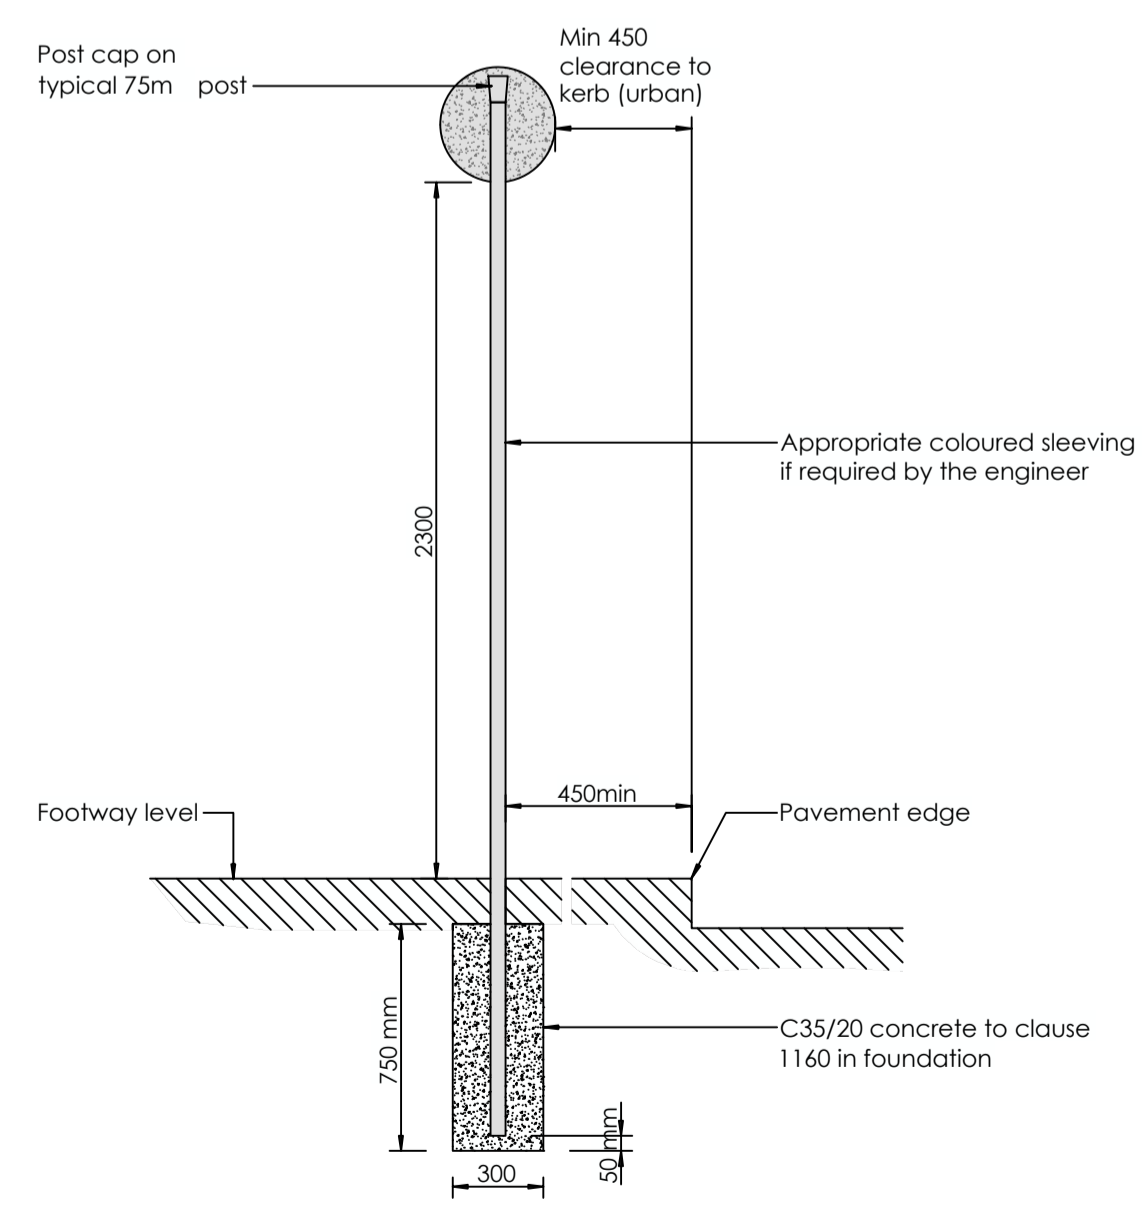


ROAD SIGN (SINGLE POST)
SCALE 1:25

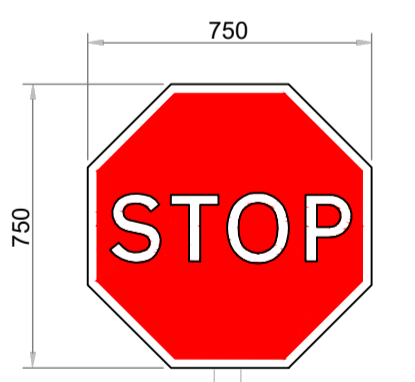


Speed Km/h	Sign Size
< 50	750mm
50-60	750-900mm
60<	900-1200mm

750mm STOP SIGN (RUS 027) TO COMPLY WITH TSM 5.2

STOP SIGN
SCALE 1:20

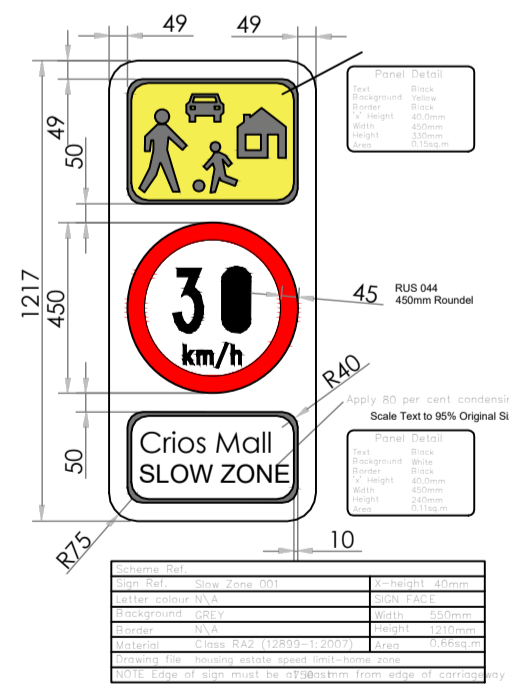

SLOW ZONE
SCALE 1:20

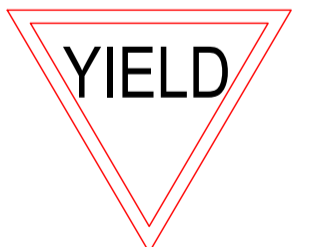

YIELD SIGN
SCALE 1:20

THIS DRAWING IS COPYRIGHT © Roscspring Properties Ltd. All rights reserved. No part of this drawing may be reproduced, stored in a retrieval system, or transmitted in any form or by any means, electronic, mechanical, photocopying, recording, or by any information storage and retrieval system, without the prior written permission of Roscspring Properties Ltd. This drawing is issued for the purposes of a preliminary design only and is not to be used for construction purposes. The contractor shall be responsible for ensuring compliance with Building Regulations when the work is carried out. The drawing is issued for the purposes of a preliminary design only and is not to be used for construction purposes. The contractor shall be responsible for ensuring compliance with Building Regulations when the work is carried out.

Drawn By	Checked By	Approved By	Issue Date	Scale	Revision Code	Revision Description	Revision Date
AH	CC	CC	19/09/25	1/500 @A1	P03	S	0

CroCon Engineers Ltd.
Consulting Engineers
Unit 1, Building 6500, Avenue 6000,
Cork Airport Business Park, Cork
E: info@crocon.ie Tel: (021) 431 0709

Project: 22240 - CRO - X - XXX - DR - CE - 03703
Client: Roscspring Properties Ltd.
Project: Baneshane, Midleton LRD
Date: Typical Speed Control Measure Details