



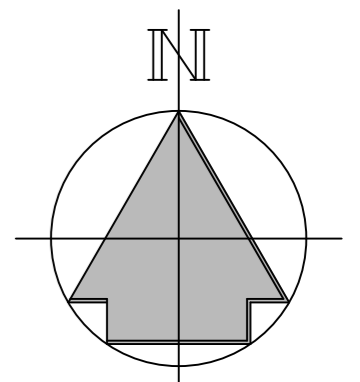

SITE WIDE SUD's SYSTEM - PROPOSED LAYOUT: PART B
SCALE 1:500

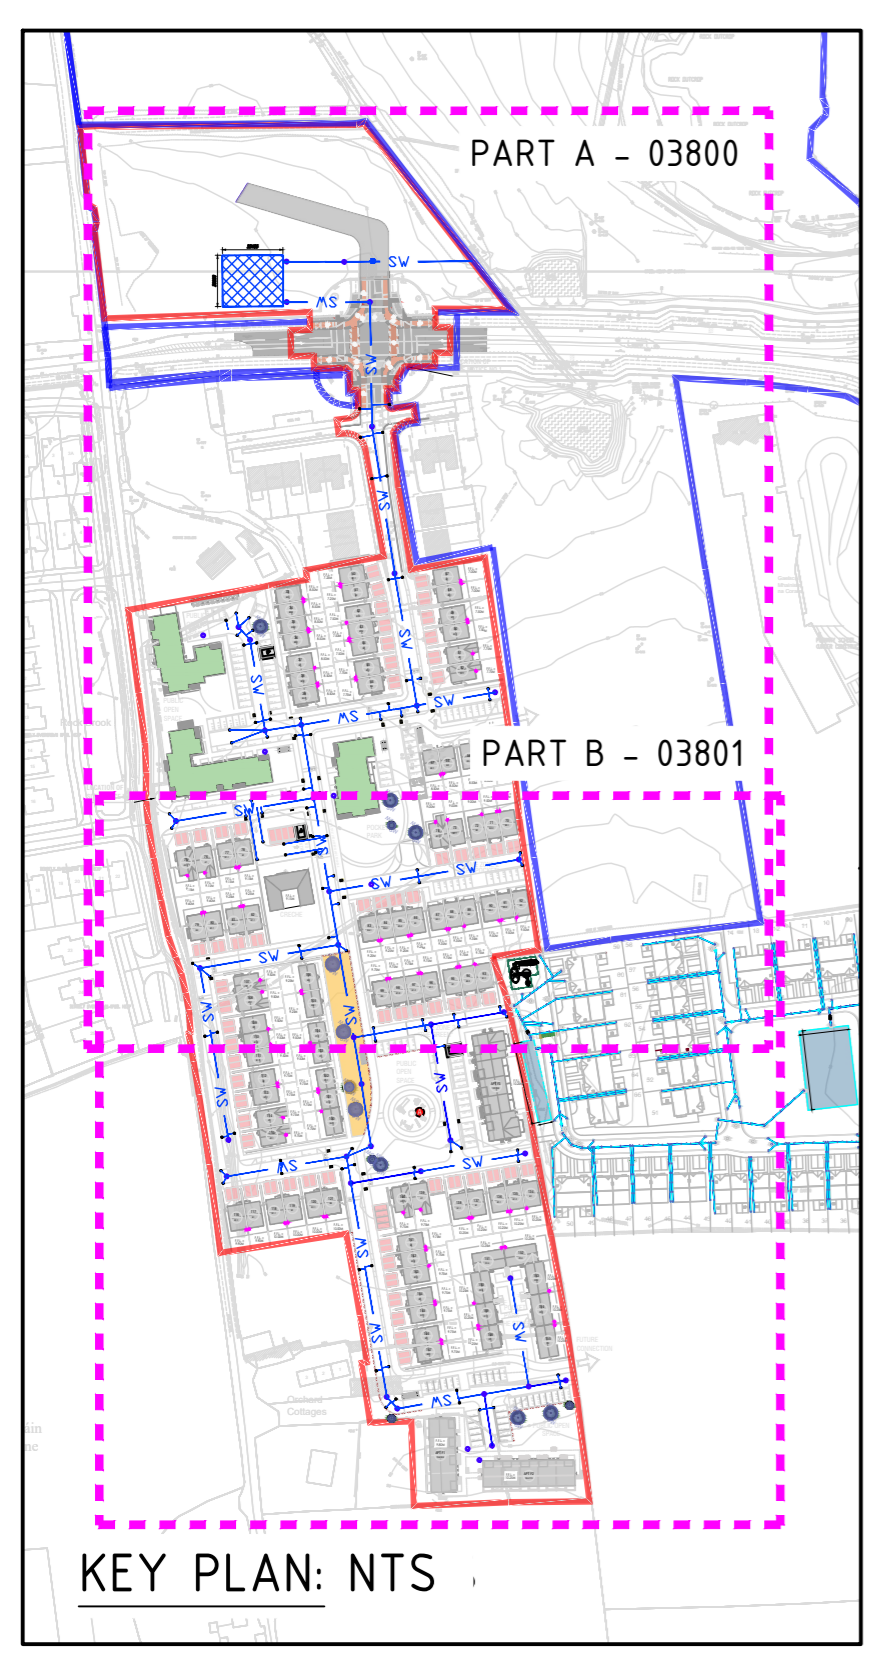

KEY:

- = SITE BOUNDARY
- = ADJACENT BOUNDARIES OWNED BY APPLICANT
- = PROPOSED PERMEABLE PAVING
- = PROPOSED BIORETENTION AREA
- = PROPOSED BLUE/GREEN ROOF
- = PROPOSED ATTENUATION TANKS
- = PROPOSED FILTER DRAIN
- = PROPOSED WATER BUTTS
- = PROPOSED STORM SEWER
- = PROPOSED TREE PITS

REVISION	DATE	BY	DETAILS
1	09/25	AH	Site Layout revised
0	11/24	CW	Issue 0

CroCon Engineers Ltd.
Consulting Engineers
Unit 1, Building 6500, Avenue 6000,
Cork Airport Business Park, Cork
E: info@crocon.ie Tel: (021) 431 0709

Project	22240 - CRO - X - XXX - DR - CE - 03801
Client	Roskspring Properties Ltd.
Program	Baneshane, Middleton LRD
Title	SUDS Layout (Sheet 2)