



APARTMENT TYPE E3 1 & 2 BEDROOM APARTMENTS

- PROPOSED MATERIALS**
- ROOF: TROCAL ROOF MEMBRANE OR SIMILAR APPROVED
 - CANOPY: PRESSED METAL
 - WALLS: PAINTED RENDER/ STONE CLADDING
 - WINDOWS: GREY OR APPROVED COLOUR
 - DOORS: HARDWOOD / PVC TO SELECTED COLOUR


GROSS BUILDING AREA 1213 m²
(Including landlord areas)

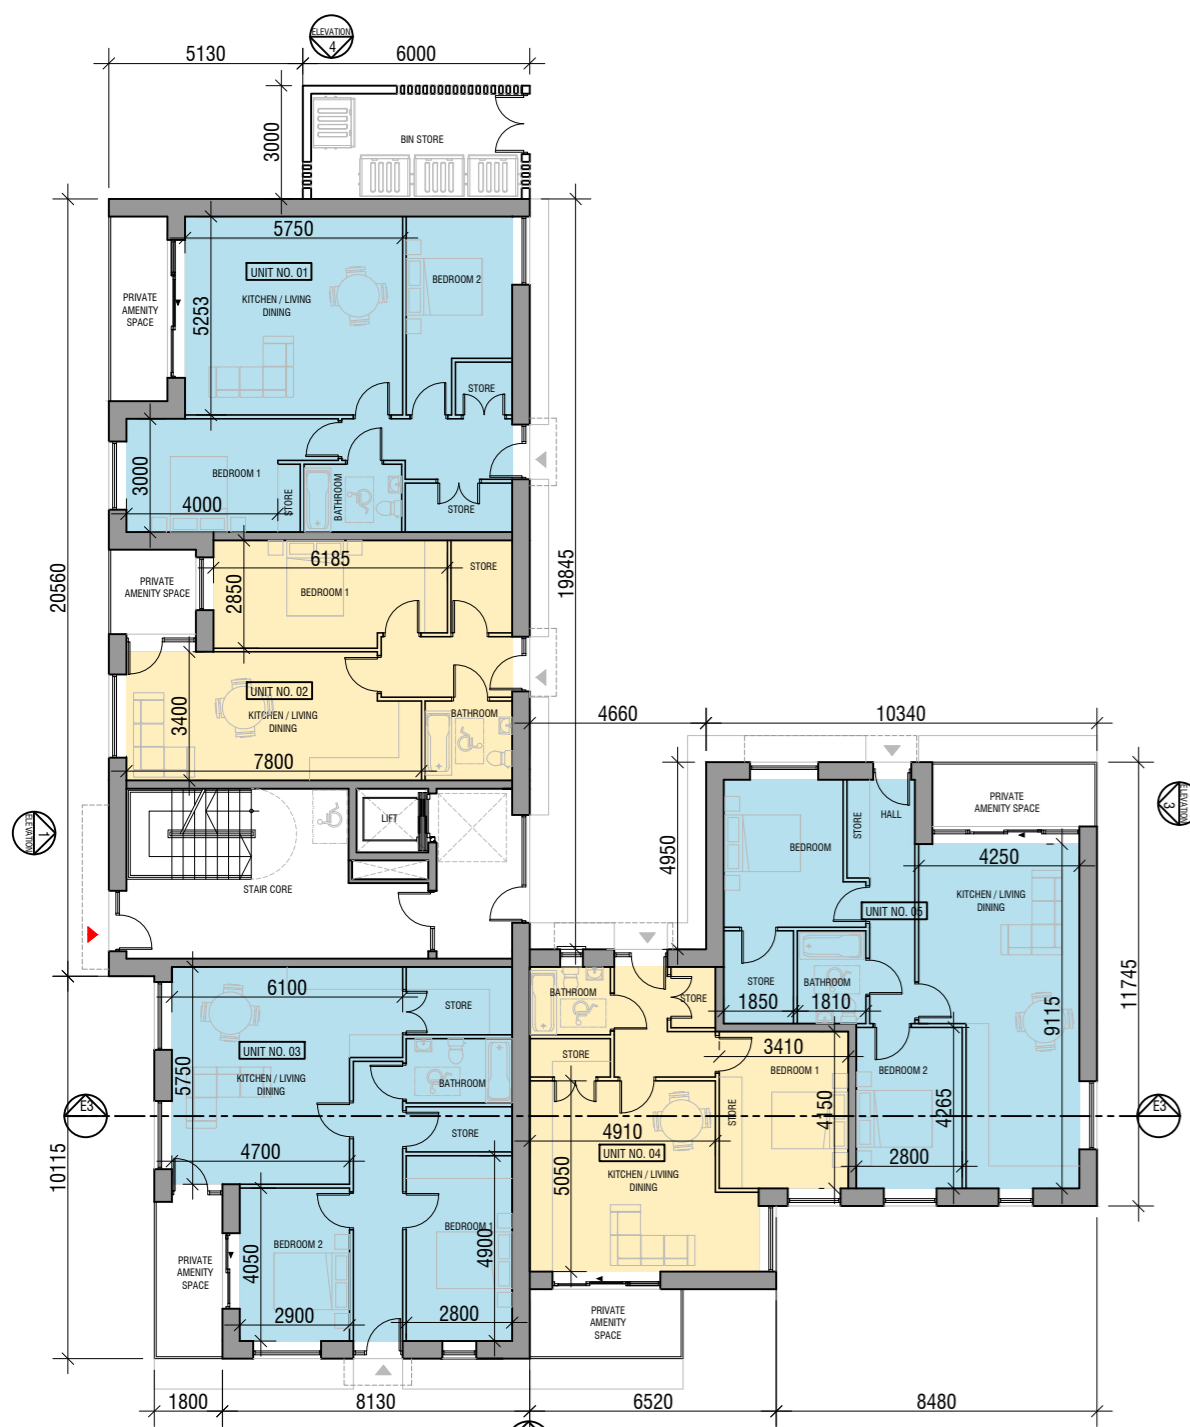

E3 GROUND FLOOR LEVEL
SCALE 1:200

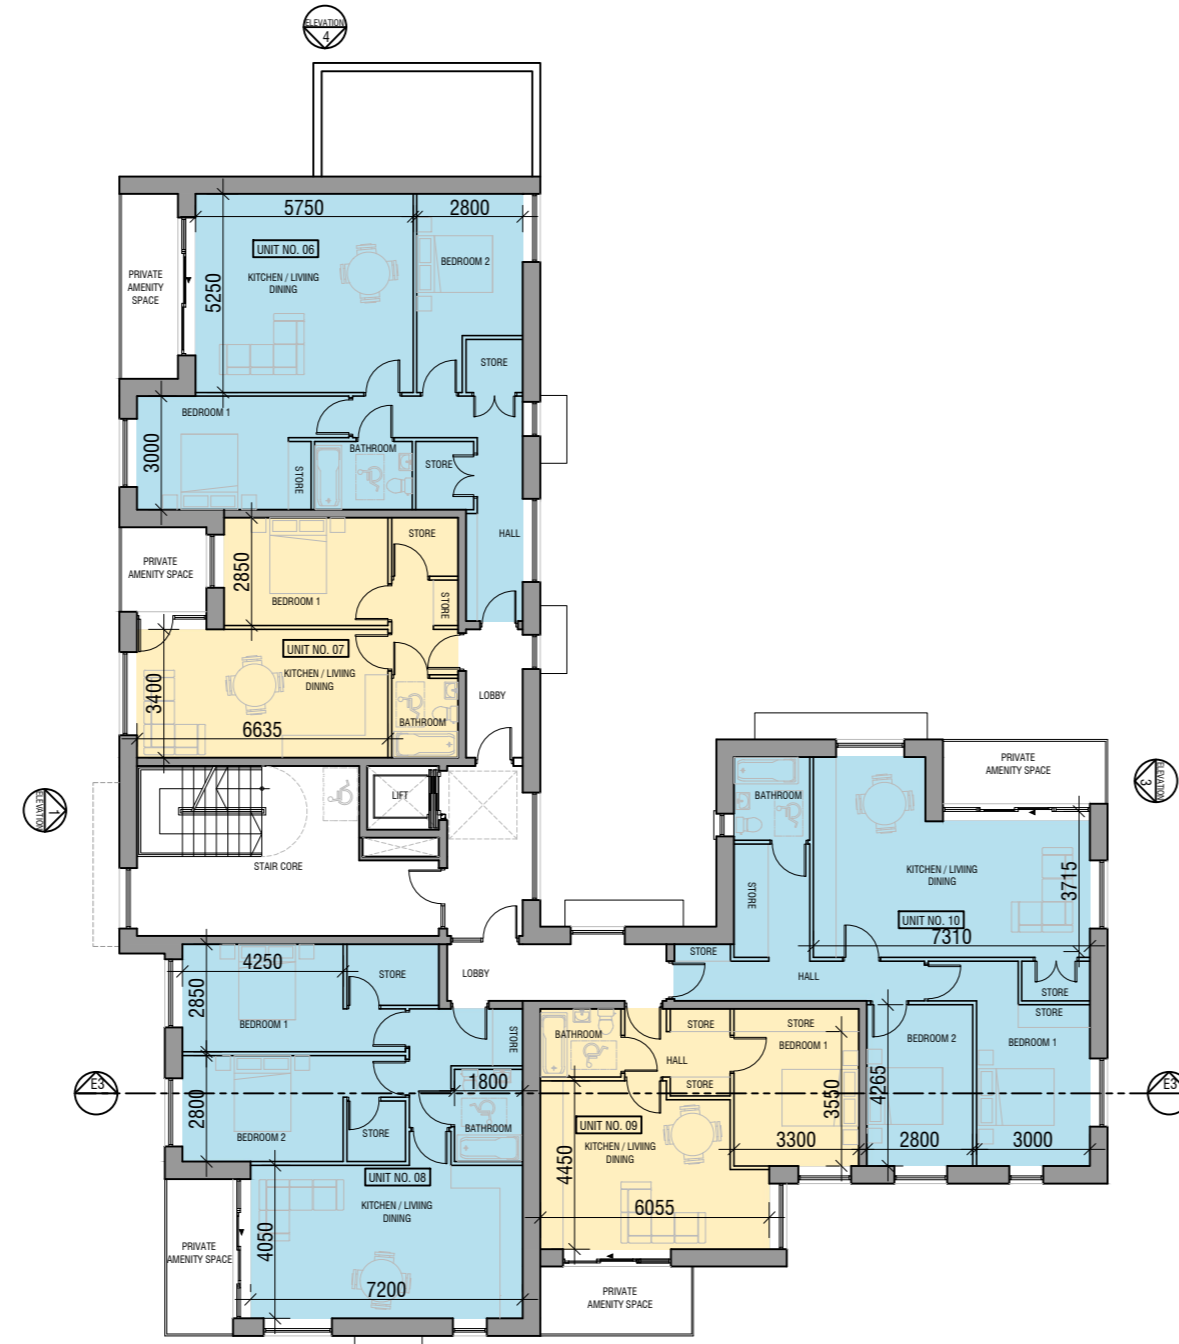

E3 FIRST FLOOR LEVEL
SCALE 1:200

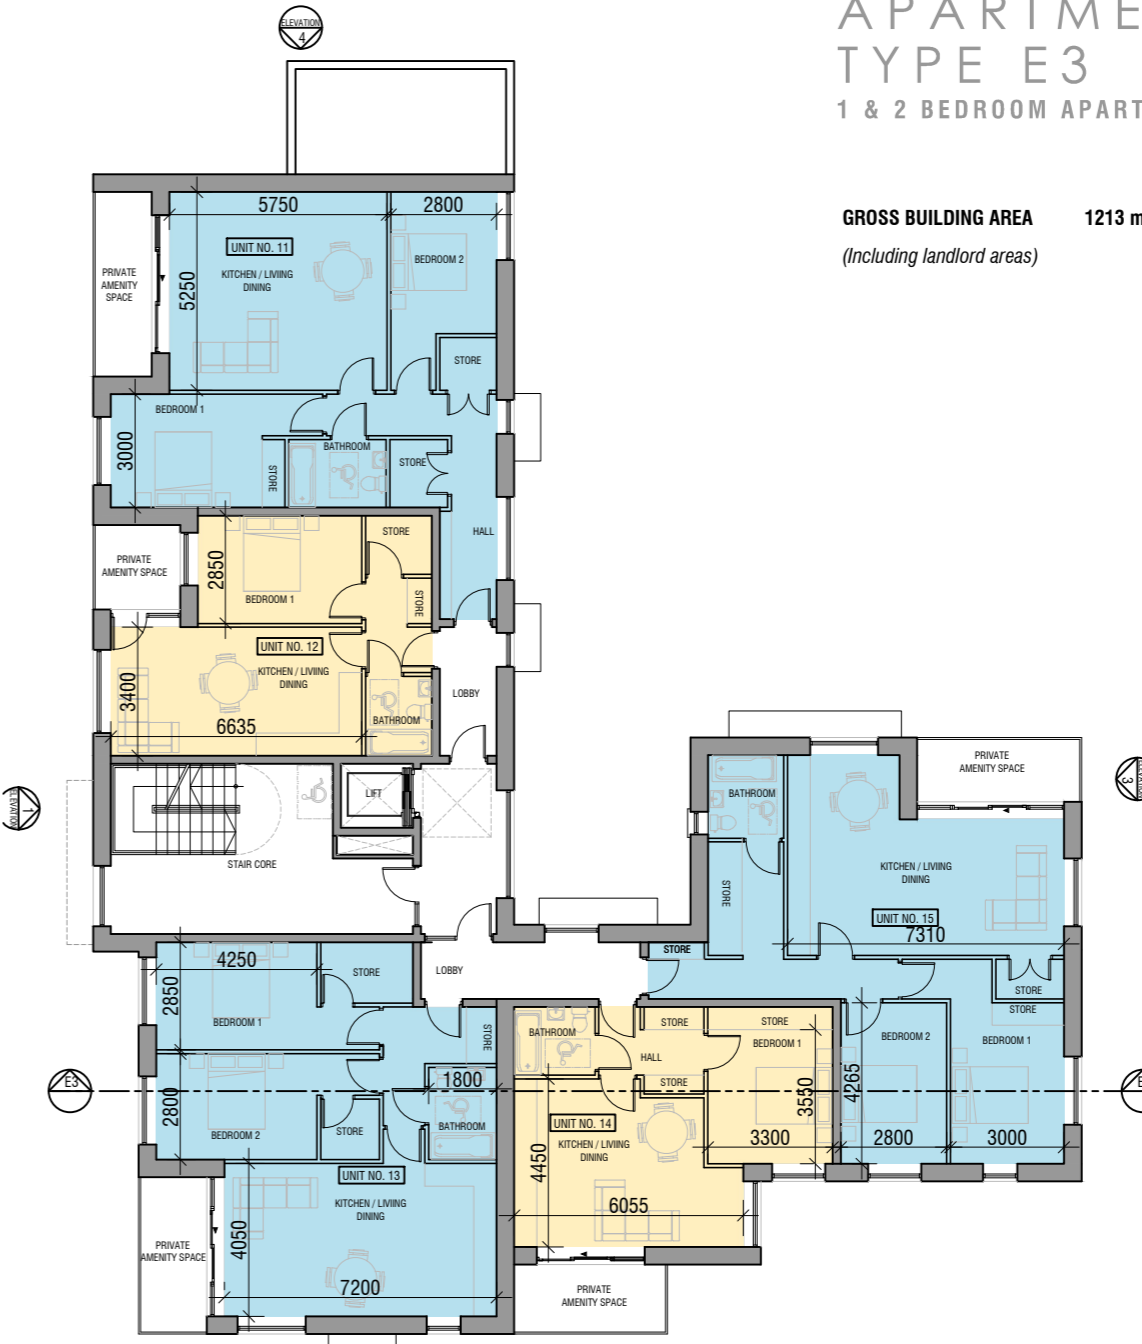


E3 SECOND FLOOR LEVEL
SCALE 1:200



ELEVATION 1
SCALE 1:200



ELEVATION 2
SCALE 1:200

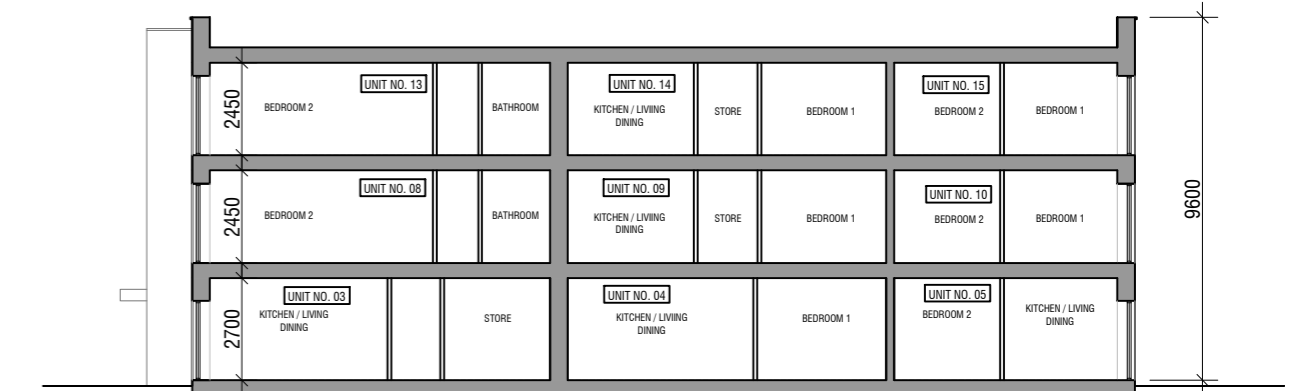

SECTION E3
SCALE 1:200



ELEVATION 3
SCALE 1:200



ELEVATION 4
SCALE 1:200

APARTMENT BLOCK E3		QUALITY HOUSING OVERVIEW						
REQUIREMENT	2 BED 4 PERSON	MIN FLOOR AREA	WIDTH OF LIVING AREA	AGGREGATE K/L/D AREA	BEDROOM WIDTH	AGGREGATE BEDROOM AREA	STORAGE	PRIVATE AMENITY SPACE
	1 BED 2 PERSON	73 SQ/M	3.6 M	30 SQ/M	2.8M	24.4 SQ/M	6 SQ/M	7.5 SQ/M
	2 BED 4 PERSON	45 SQ/M	3.3M	23 SQ/M	2.8M	11.4 SQ/M	3 SQ/M	5.5 SQ/M
APARTMENT NO.	TYPE	MIN FLOOR AREA	WIDTH OF LIVING AREA	AGGREGATE K/L/D AREA	BEDROOM WIDTH	AGGREGATE BEDROOM AREA	STORAGE	PRIVATE AMENITY SPACE
1	2 BED 4 PERSON	76.9	5.25	30.2	2.8	26	6.8	7.3
2	1 BED 2 PERSON	58	3.4	25	2.85	16.8	3.9	5
3	2 BED 4 PERSON	81.6	4.7	30.3	2.8	25.4	8.4	7.1
4	1 BED 2 PERSON	47	4.9	27.1	3.4	12.3	5.8	7
5	2 BED 4 PERSON	79	4.25	33	2.8	24.9	6	7.1
6	2 BED 4 PERSON	81.3	5.25	30.2	2.8	26	6.7	7.3
7	1 BED 2 PERSON	47	3.4	23	2.85	12.3	3.4	5
8	2 BED 4 PERSON	77.8	4	30	2.8	27.7	6.4	7.1
9	1 BED 2 PERSON	48.26	4.45	23.6	3.3	11.7	3.7	7.1
10	2 BED 4 PERSON	81.4	3.6	31.3	2.8	26.2	6.4	7.1
11	2 BED 4 PERSON	81.3	5.25	30.2	2.8	26	6.7	7.3
12	1 BED 2 PERSON	47	3.4	23	2.85	12.3	3.4	5
13	2 BED 4 PERSON	77.8	4	30	2.8	27.7	6.4	7.1
14	1 BED 2 PERSON	48.26	4.45	23.6	3.3	11.7	3.7	7.1
15	2 BED 4 PERSON	81.4	3.6	31.3	2.8	26.2	6.4	7.1

