

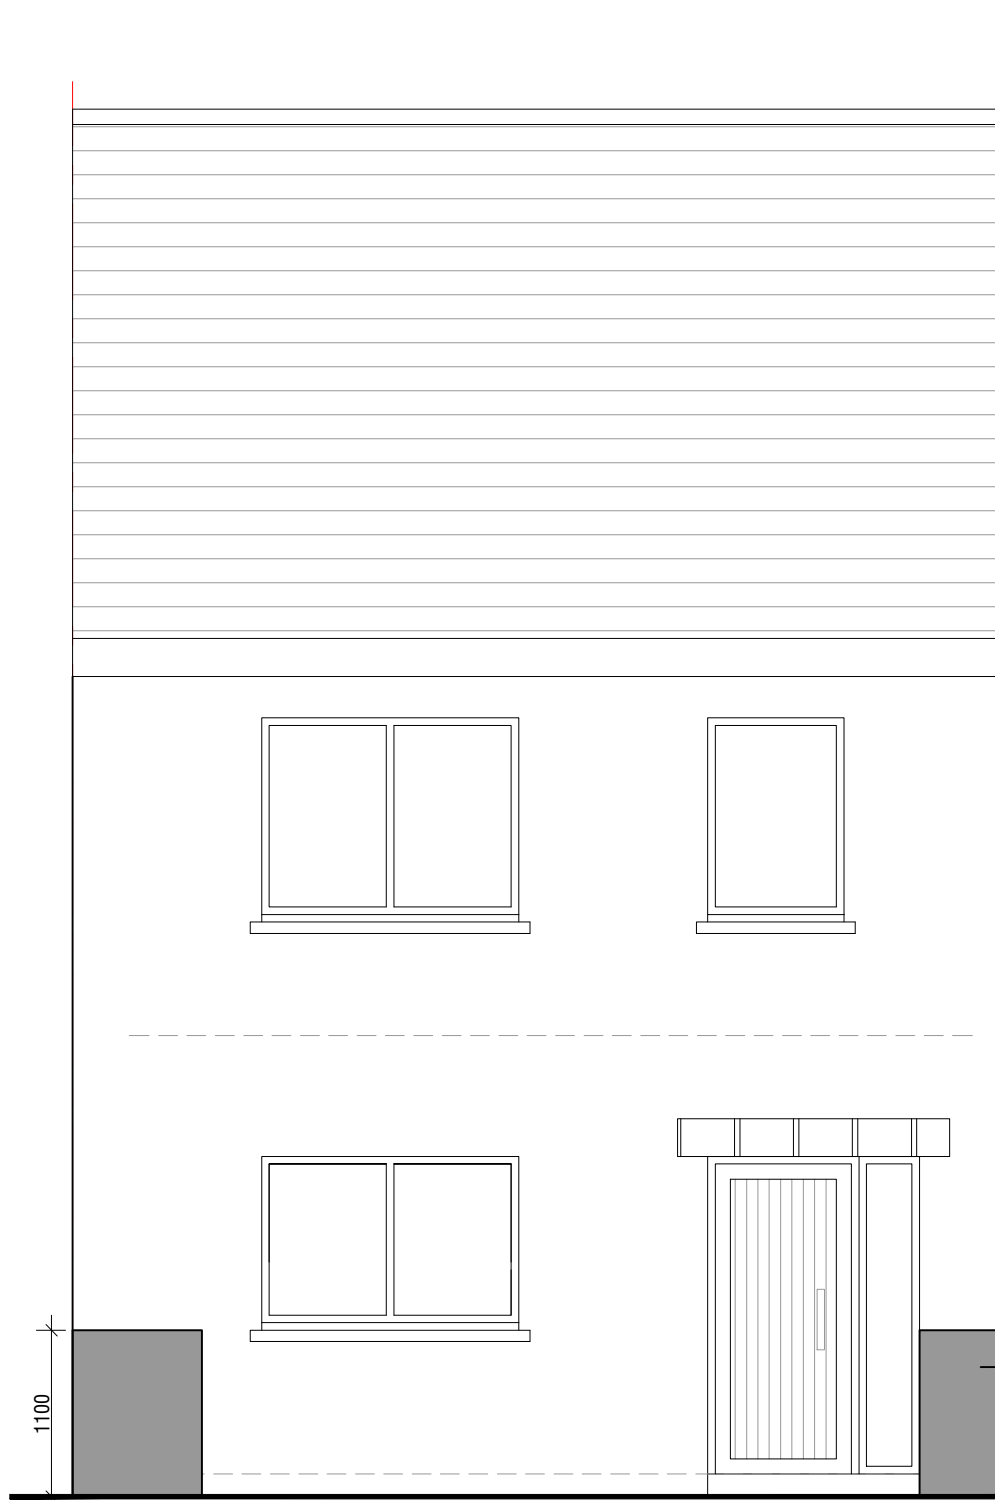



TYPICAL MID TERRACE HOUSE - BIN AND BIKE STORAGE PLAN
SCALE 1:50

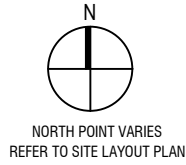


TYPICAL MID TERRACE HOUSE - BIN AND BIKE STORAGE ELEVATION
SCALE 1:50

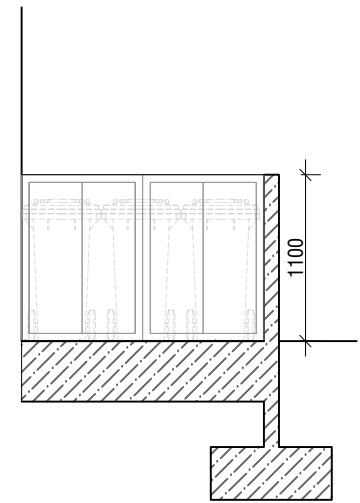

SECTION
SCALE 1:50

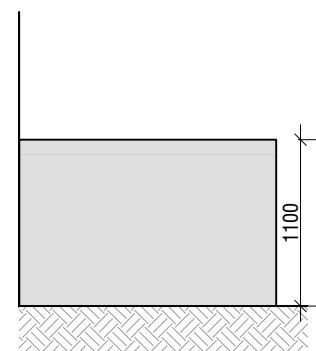

SIDE ELEVATION
SCALE 1:50

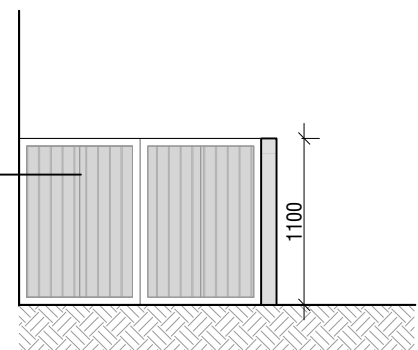

INTERNAL ELEVATION
SCALE 1:50

© THIS DRAWING IS COPYRIGHT
THIS DRAWING IS FOR PLANNING PURPOSES ONLY