



GUEST BICYCLE SHELTER - LONG ELEVATION
SCALE 1:50

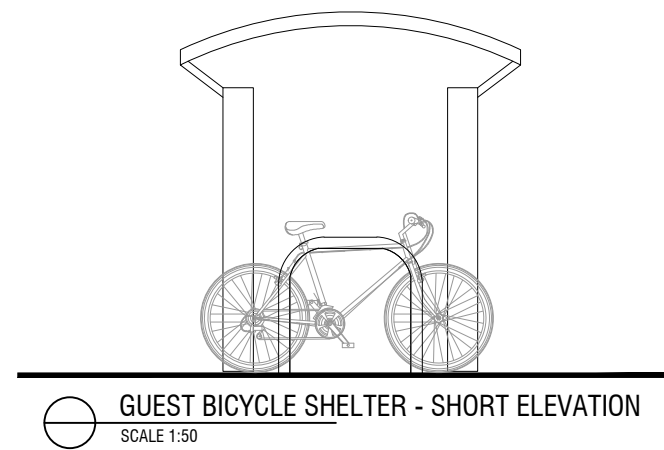

GUEST BICYCLE SHELTER - SHORT ELEVATION
SCALE 1:50

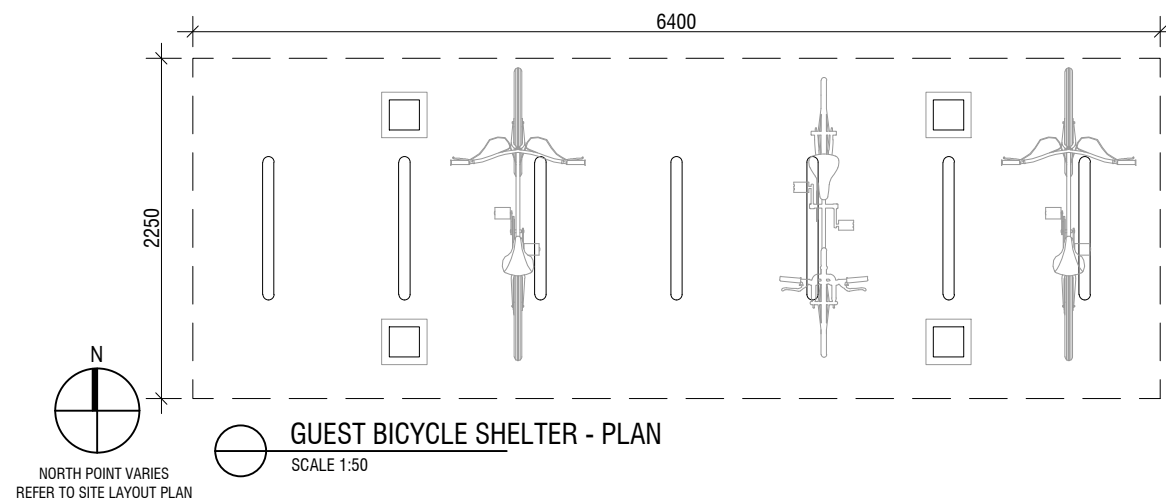

GUEST BICYCLE SHELTER - PLAN
SCALE 1:50

GUEST BIKE SHELTERS ON PL00
SITE LAYOUT INDICATED BY:

©THIS DRAWING IS COPYRIGHT
THIS DRAWING IS FOR PLANNING PURPOSES ONLY

<p>GERALDINE COUGHLAN ARCHITECTS</p> <p>Ard-Na-Greine, Enniskeane, Co. Cork 086-8259794 info@gca.ie</p>			PROJECT: RESIDENTIAL DEVELOPMENT, BANSHANE, MIDLETON		JOB NO: 24031
	DRAWING: VISITOR BIKE STORAGE	ER	CLIENT: ROCKSPRING PROPERTIES LTD	DRAWING NO:	
	SERIES: PLANNING	SCALE: 1:50	A3	DATE: 15/07/2025	PL08