


LEGEND:

- = SITE BOUNDARY
- = ADJACENT BOUNDARIES OWNED BY APPLICANT
- = PRIVATE
- = MANAGEMENT COMPANY
- = HARD STANDING AREAS TO BE TAKEN IN CHARGE BY LOCAL AUTHORITY
- = GREEN AREAS TO BE TAKEN IN CHARGE BY LOCAL AUTHORITY
- = AREAS TO BE TAKEN IN CHARGE BY UISCÉ EIRANN

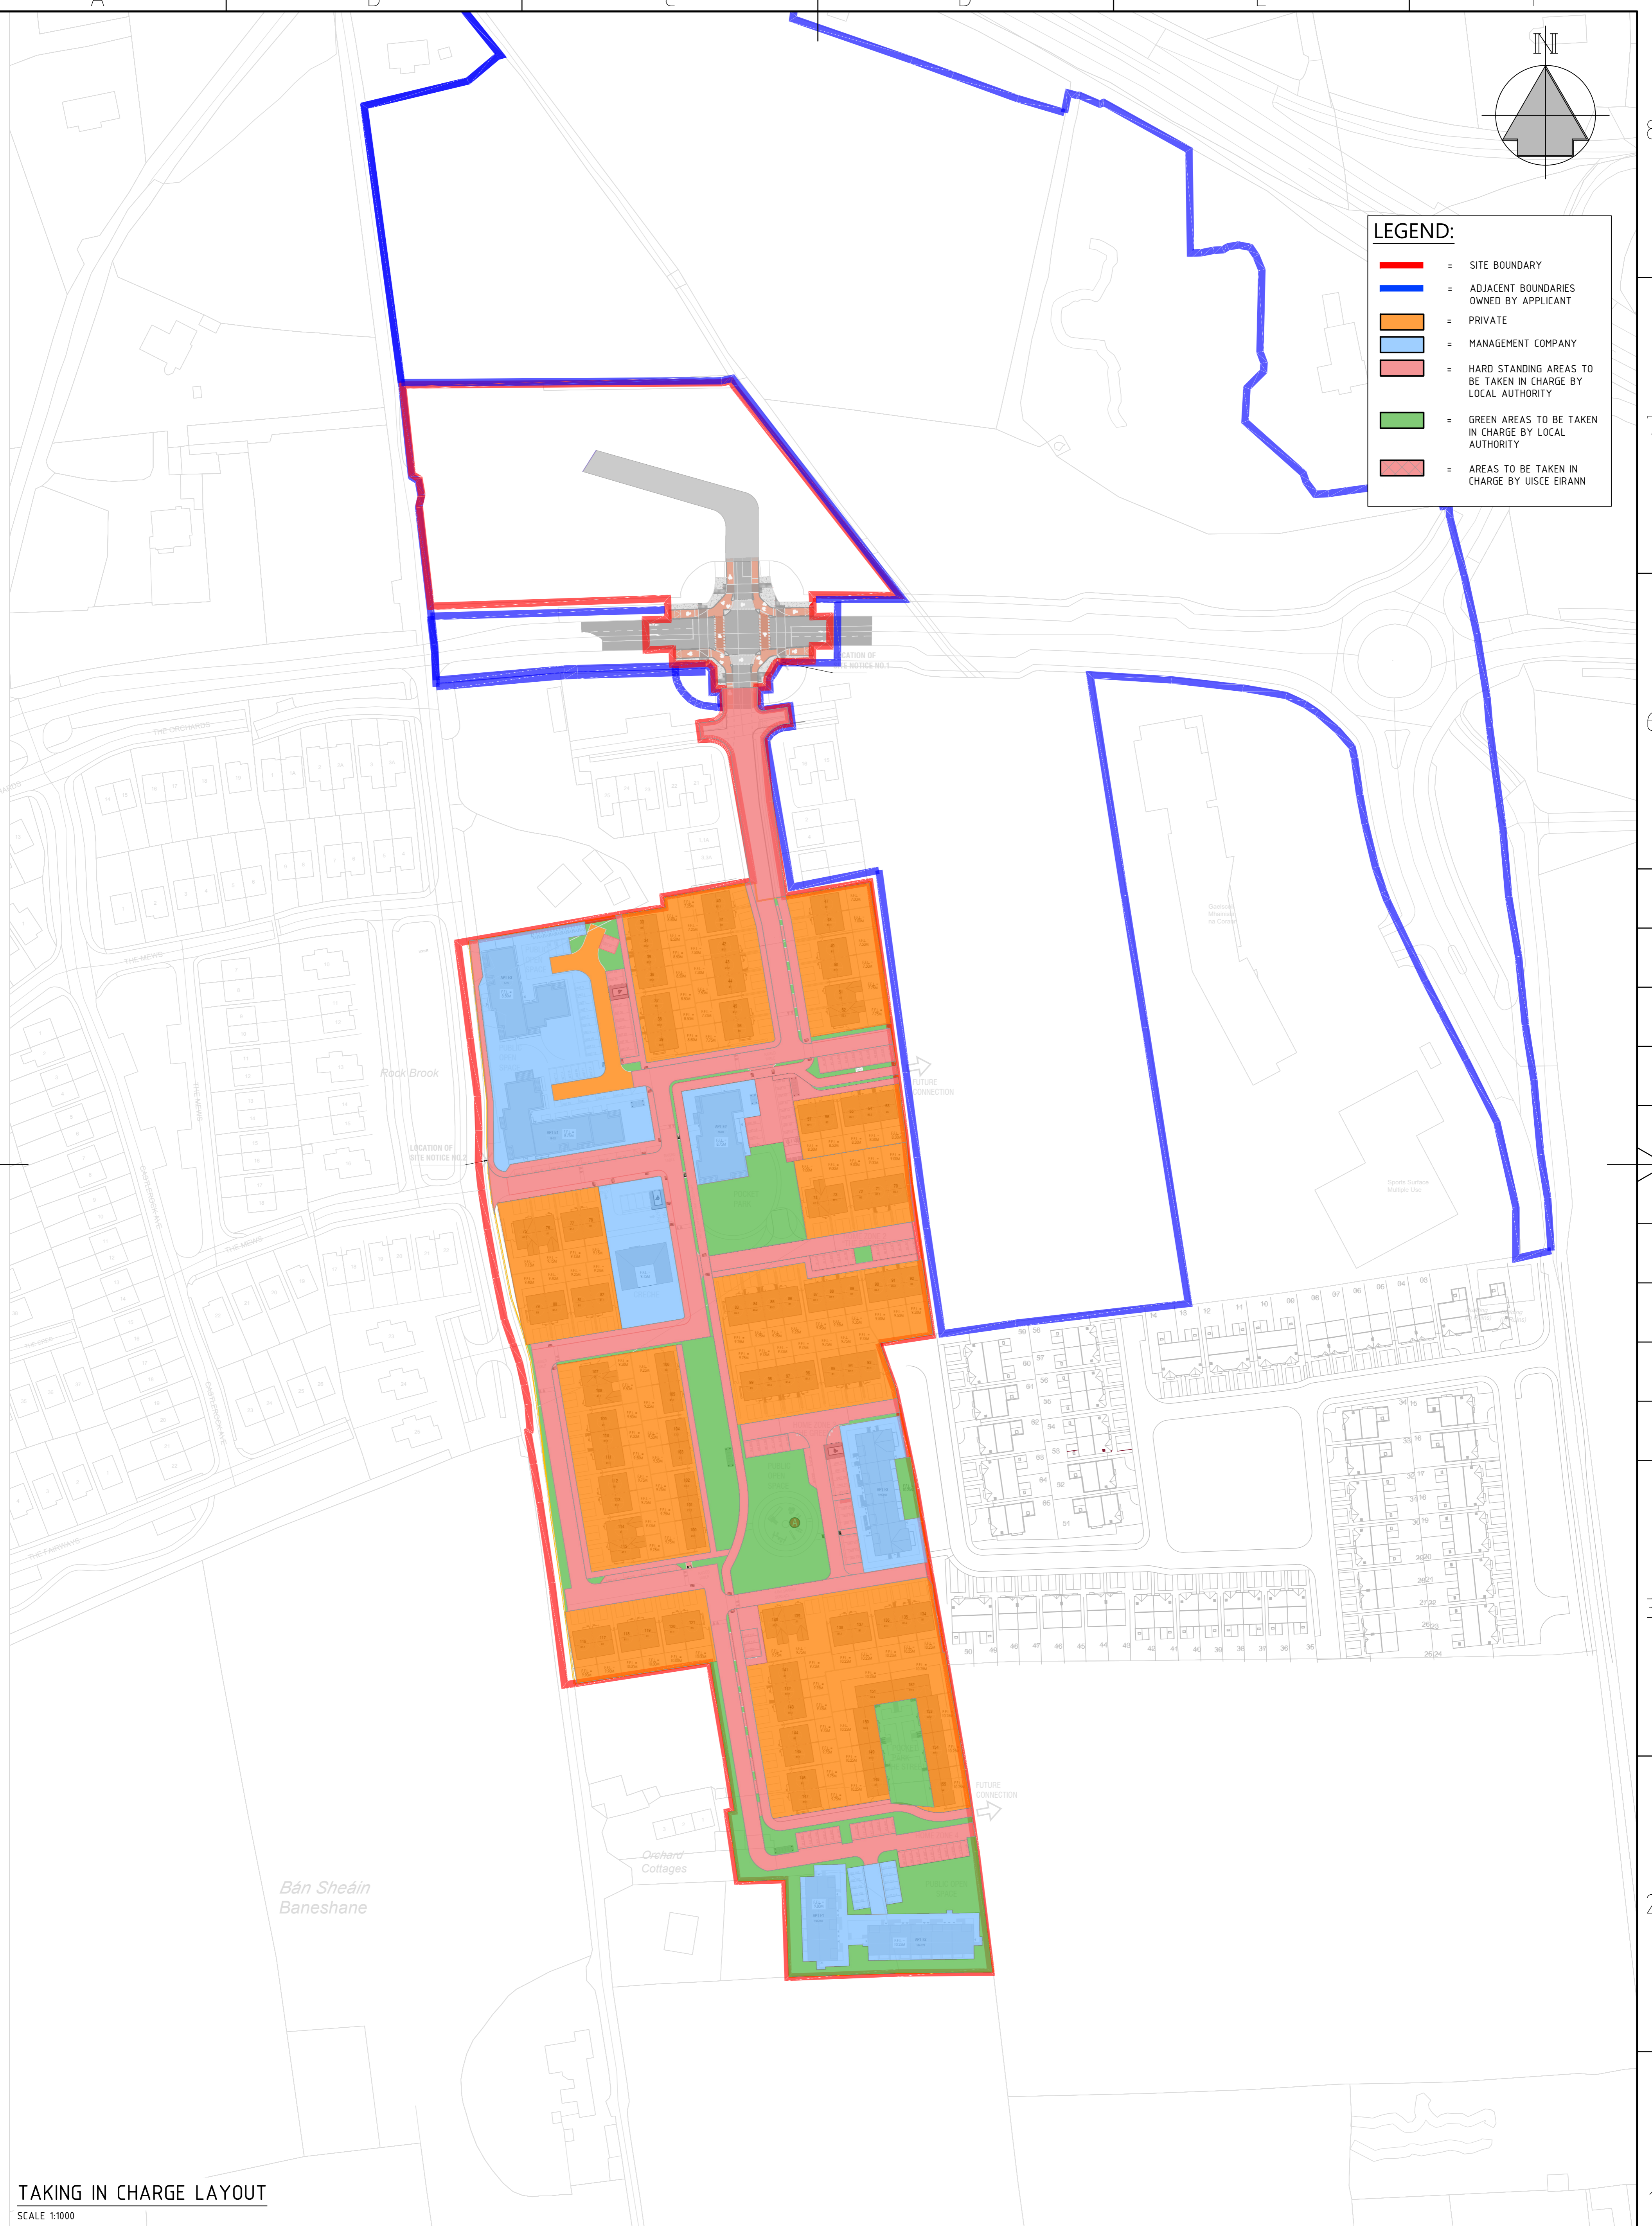

TAKING IN CHARGE LAYOUT
SCALE 1:1000

REVISION	DATE	BY	DETAILS
2	09/25	AH	Layout revised
1	02/25	CW	Revised Manholes
0	11/24	CW	Issue 0

THIS DRAWING IS COPYRIGHT © CroCon Engineers Ltd. All dimensions are in the metric system unless otherwise stated. All dimensions are to be checked on site prior to construction. All Regulations and Codes of Practice are to be followed. All work is to be carried out in accordance with the relevant Regulations and Codes of Practice. 

CroCon Engineers Ltd.
Consulting Engineers
Unit 1, Building 6500, Avenue 6000,
Cork Airport Business Park, Cork
E: info@crocon.ie Tel: (021) 431 9769

Project	22240 - CRO - X - XXX - DR - CE - 03213
Client	Roskspring Properties Ltd.
Project	Baneshane, Middleton LRD
Title	Taking Charge Layout