

HOUSE TYPE B2.2






TERRACED - 3 BEDROOM HOUSE

GROUND FLOOR 50.4 m²
 FIRST FLOOR 47.6 m²
TOTAL 98 m² / 1055 ft²

PROPOSED MATERIALS

- ROOF: SELECTED BLUE / BLACK TILE OR SIMILAR APPROVED
- CANOPY: PRESSED METAL
- WALLS: PAINTED RENDER
- WINDOWS: GREY OR APPROVED COLOUR
- DOORS: HARDWOOD / PVC TO SELECTED COLOUR

QUALITY HOUSING OVERVIEW		
HOUSE TYPE B2.2		
	REQUIREMENT	ACHIEVED
	3 BED /5P 2 STOREY HOUSE	
MIN FLOOR AREA	92SQ/M	98 SQ/M
MIN LIVING ROOM AREA	13SQ/M	14.6SQ/M
WIDTH OF LIVING AREA	3.8M	4.9M
AGGREGATE K/L/D AREA	34SQ/M	35.3SQ/M
DOUBLE BEDROOM WIDTH	2.8M	2.95M
SINGLE BEDROOM WIDTH	2.1M	2.55M
AGGREGATE BEDROOM AREA	32SQ/M	33.1SQ/M
STORAGE	5SQ/M	5SQ/M

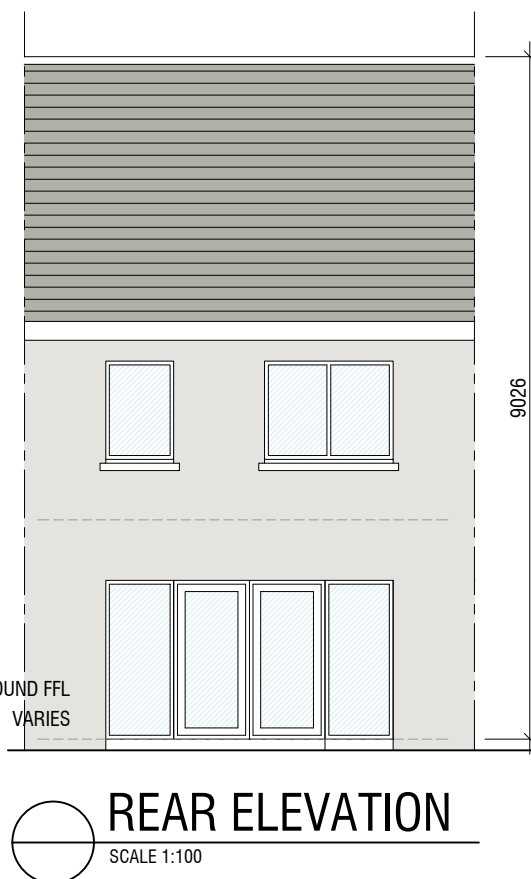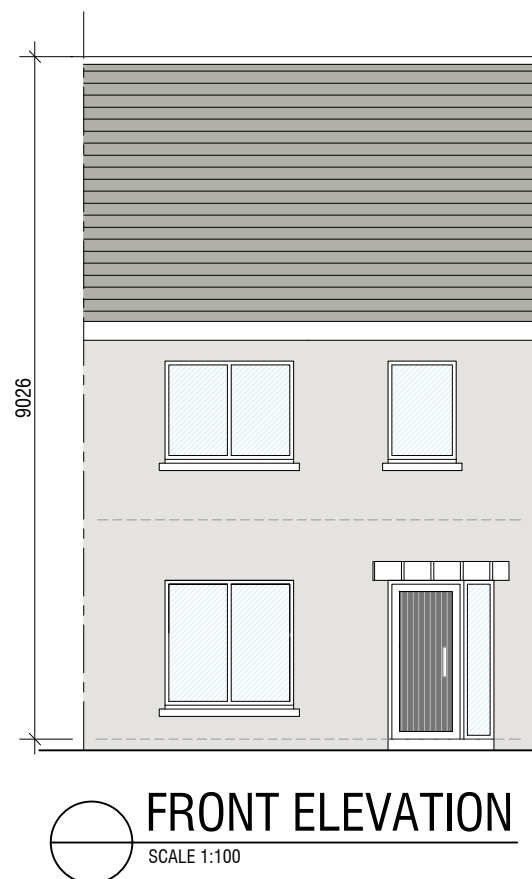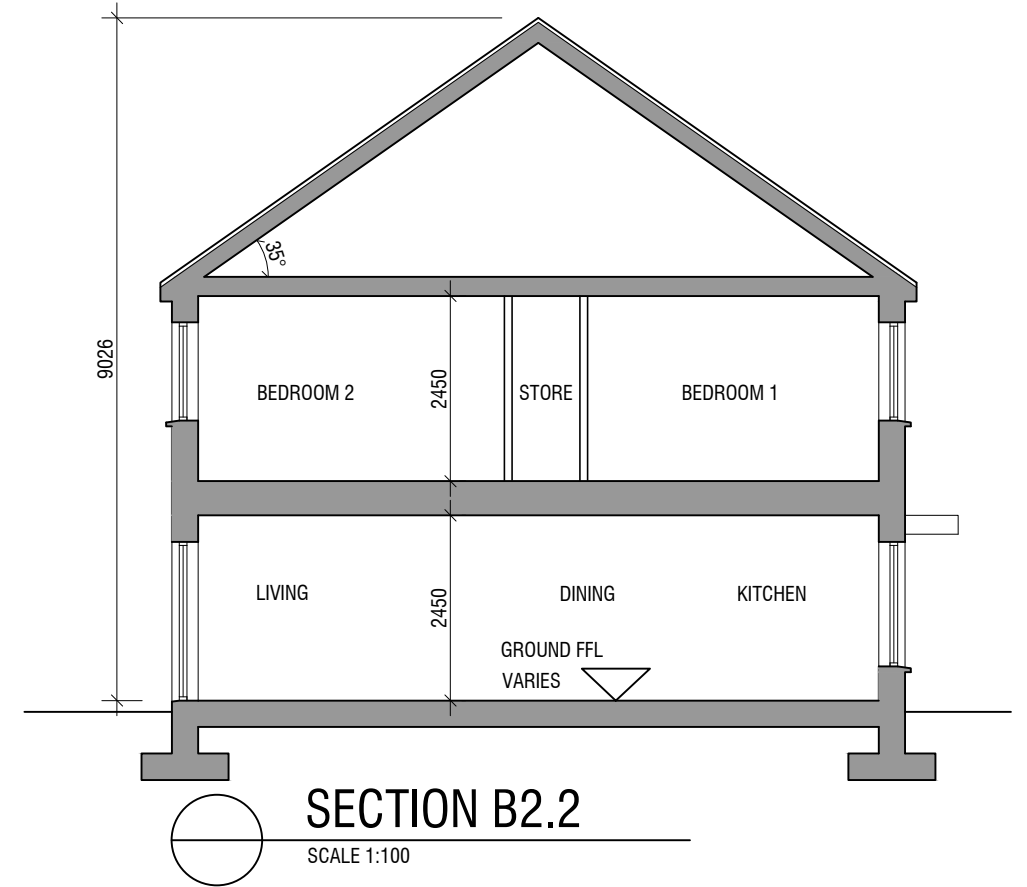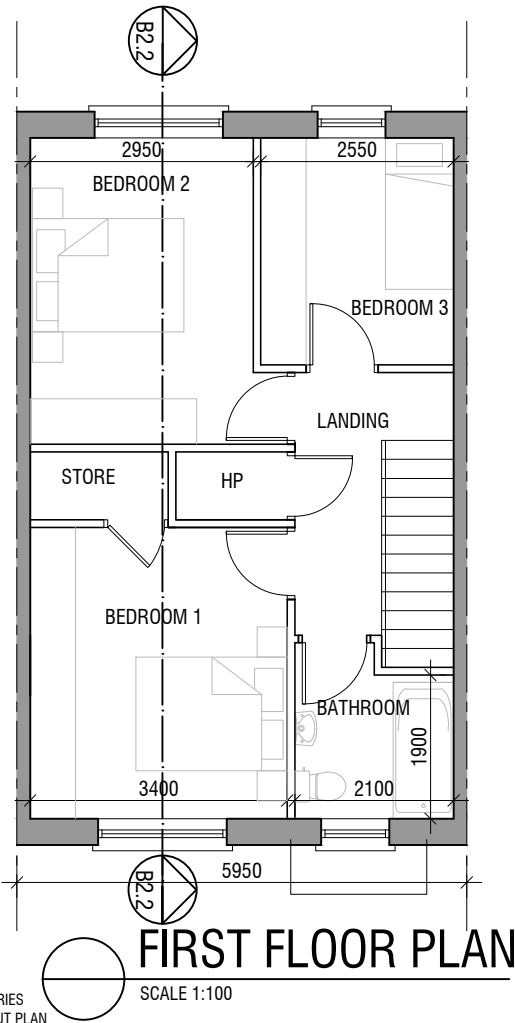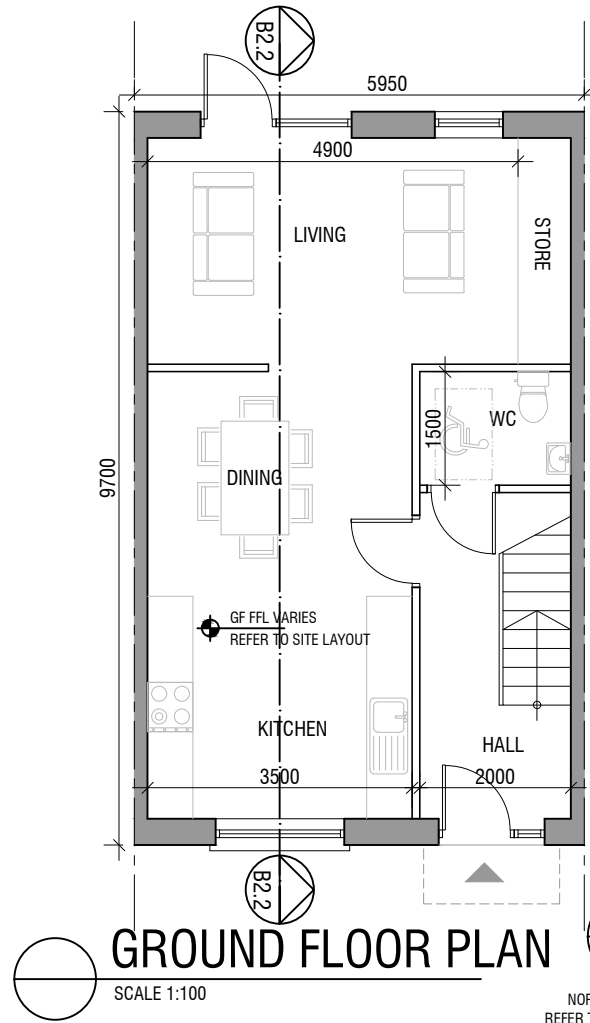

©THIS DRAWING IS COPYRIGHT
 THIS DRAWING IS FOR PLANNING PURPOSES ONLY

GCA
GERALDINE COUGHLAN
 ARCHITECTS



Ard-Na-Greine, Enniskeane, Co. Cork 023-8822688 info@gca.ie

PROJECT: RESIDENTIAL DEVELOPMENT, BANSHANE, MIDLETON			JOB NO: 24031
DRAWING: HOUSE TYPE B2.2 - PLANS, ELEVATIONS & SECTION	AH	CLIENT: ROCKSPRING PROPERTIES LTD.	DRAWING NO: B2.2
SERIES: PRE-PLANNING	SCALE: 1:100 /1:200	A3	