


SECTION A - A - CONTIGUOUS ELEVATION

SCALE 1:200

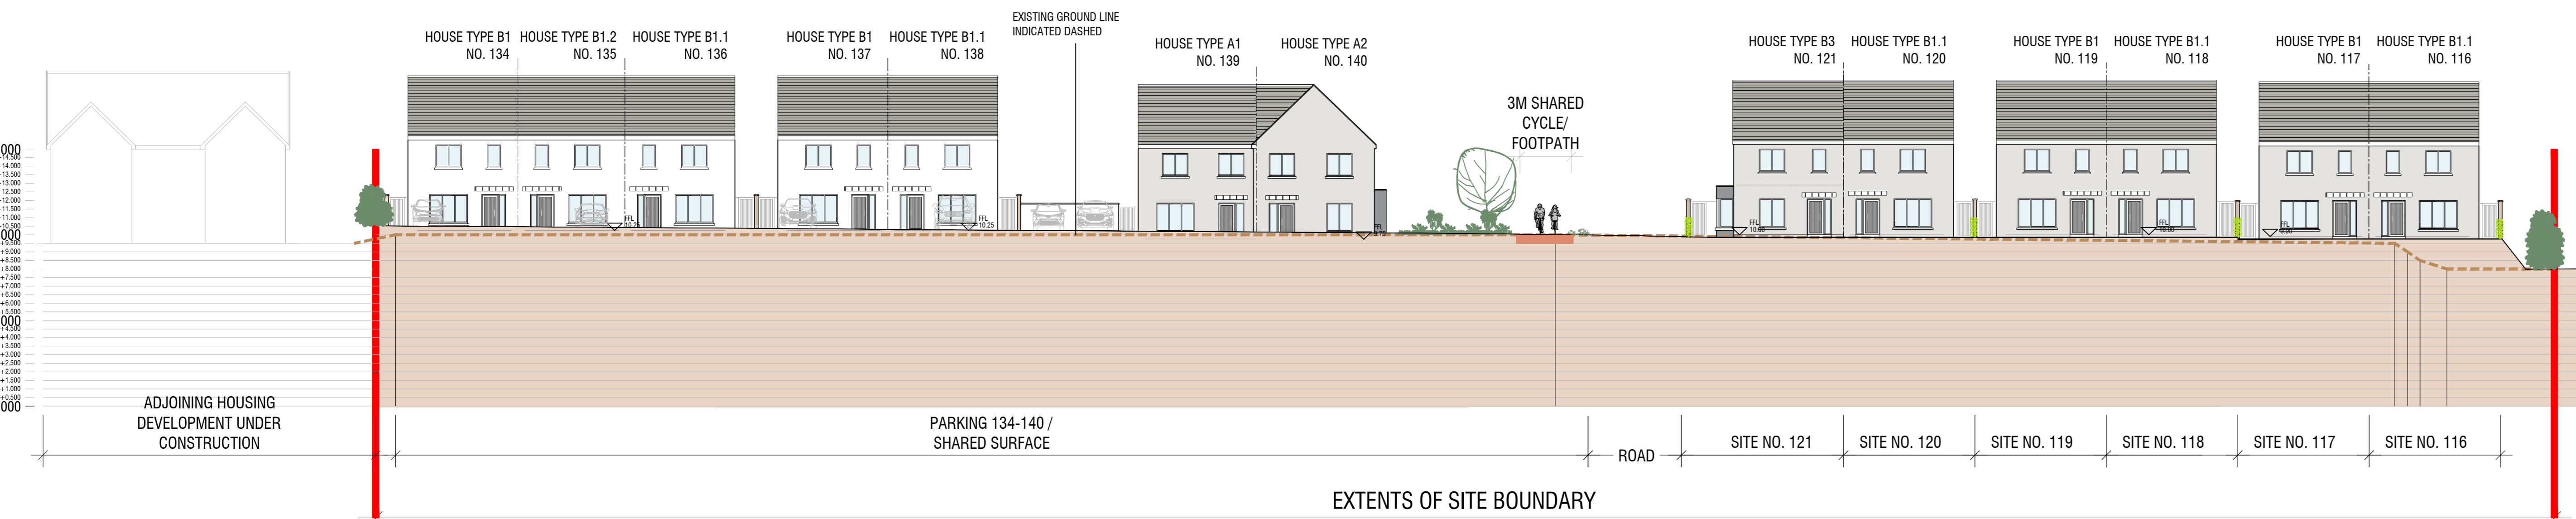

SECTION B-B - CONTIGUOUS ELEVATION

SCALE 1:200



SECTION C-C - CONTIGUOUS ELEVATION

SCALE 1:200



SITE SECTION C-C - CONTIGUOUS ELEVATION (cont.)

SCALE 1:200



REV.	DATE	ORIGIN	DESCRIPTION	INT.

© THIS DRAWING IS COPYRIGHT
THIS DRAWING IS FOR PLANNING PURPOSES ONLY