




SECTION D-D - CONTIGUOUS ELEVATION
SCALE 1:200

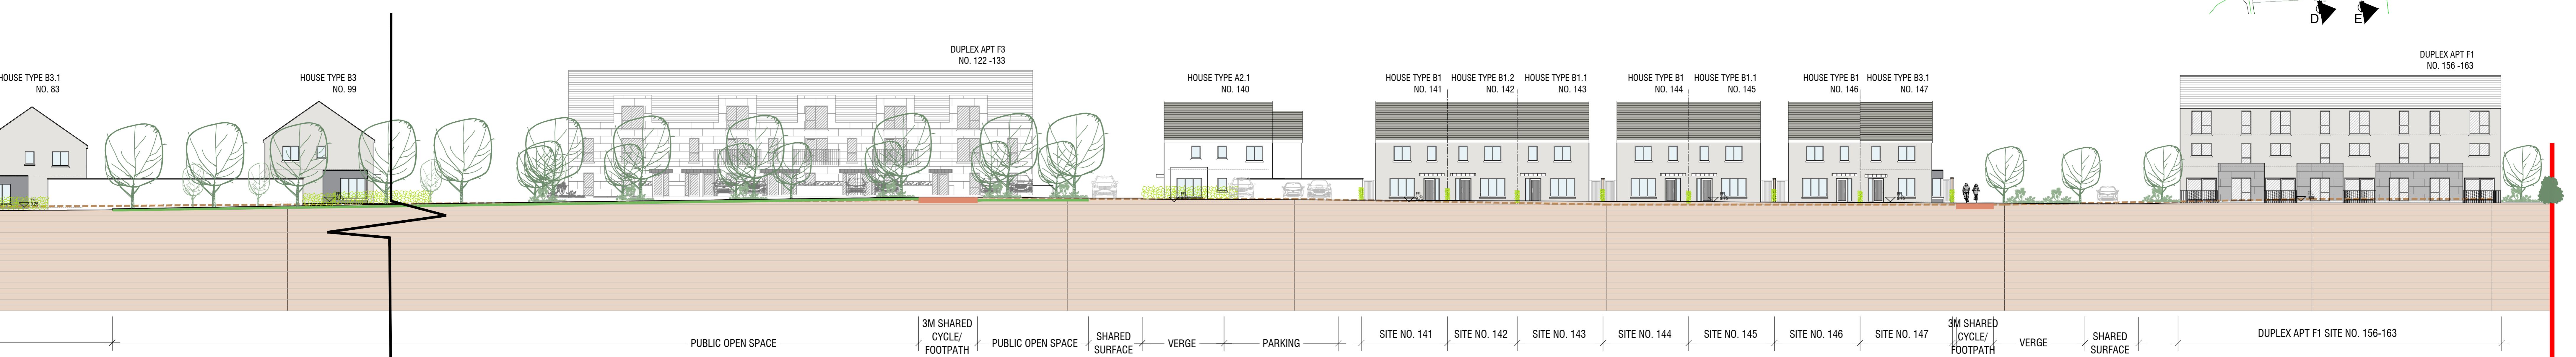

SITE SECTION D-D - CONTIGUOUS ELEVATION (cont.)
SCALE 1:200

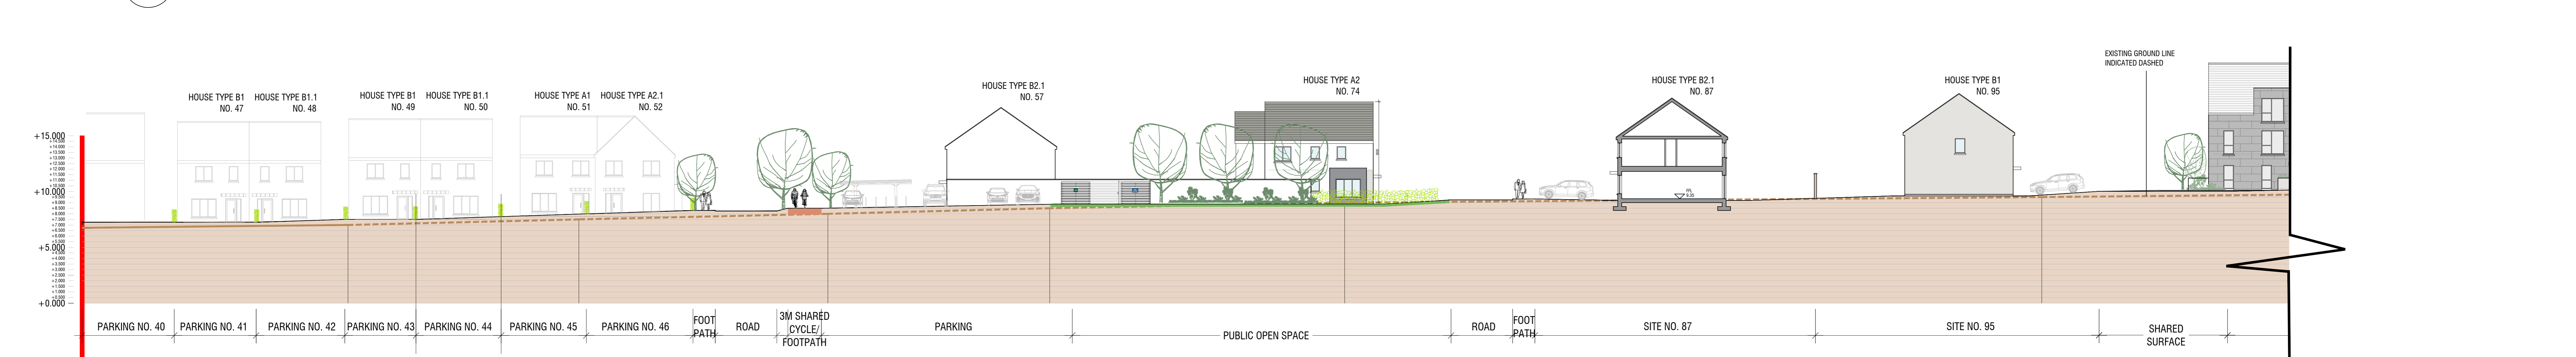

SECTION E-E - CONTIGUOUS ELEVATION
SCALE 1:200

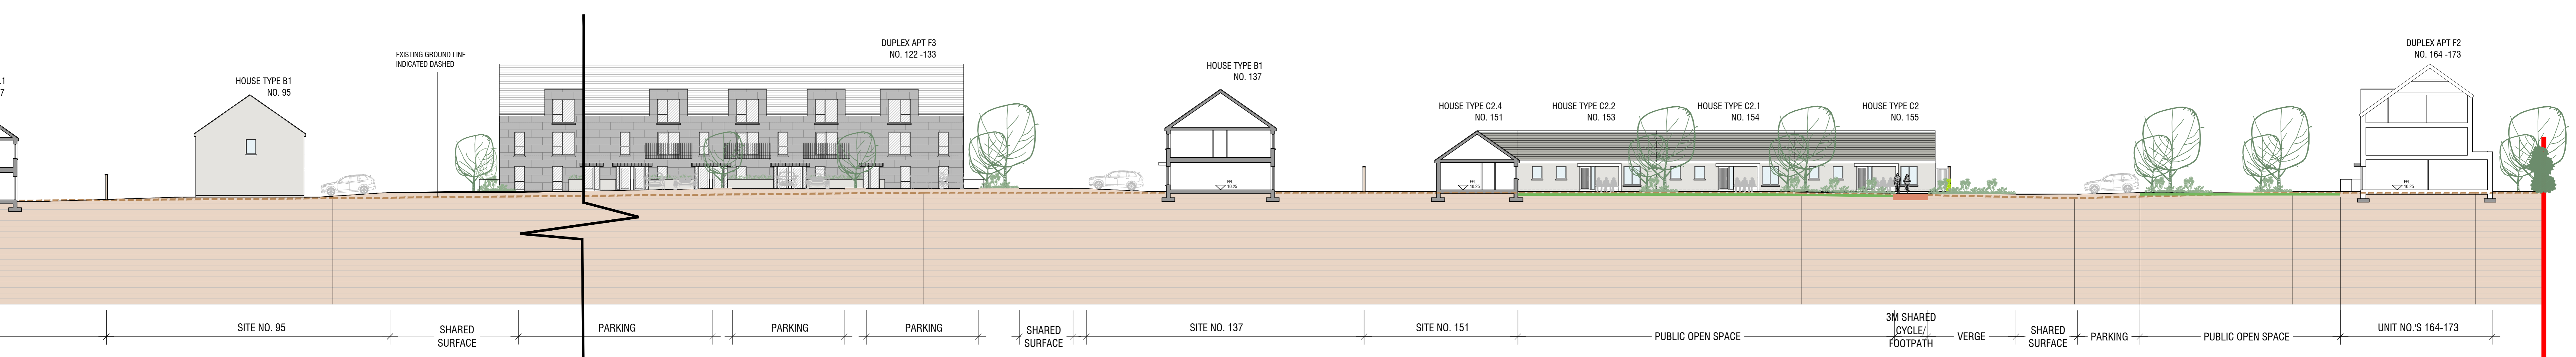

SITE SECTION E-E - CONTIGUOUS ELEVATION (cont.)
SCALE 1:200

REV.	DATE	ORIGIN	DESCRIPTION	INT.

© THIS DRAWING IS COPYRIGHT
THIS DRAWING IS FOR PLANNING PURPOSES ONLY