


- RED LINE INDICATES SITE BOUNDARY
AREA: 5.52 Ha
- DEVELOPABLE AREA
4.1 Ha
- ACTIVE OPEN SPACE 11.5% (4,743m²)
- PASSIVE OPEN SPACE
- PRIVATE OPEN SPACE
- INDICATES PART V UNITS
NETT DENSITY: 42 UNITS PER Ha
- A PLAYGROUND
- B BIN STORE
- C BICYCLE PARKING

AREA TO BE TAKEN IN CHARGE OUTLINED AND HATCHED SHOWN THUS:

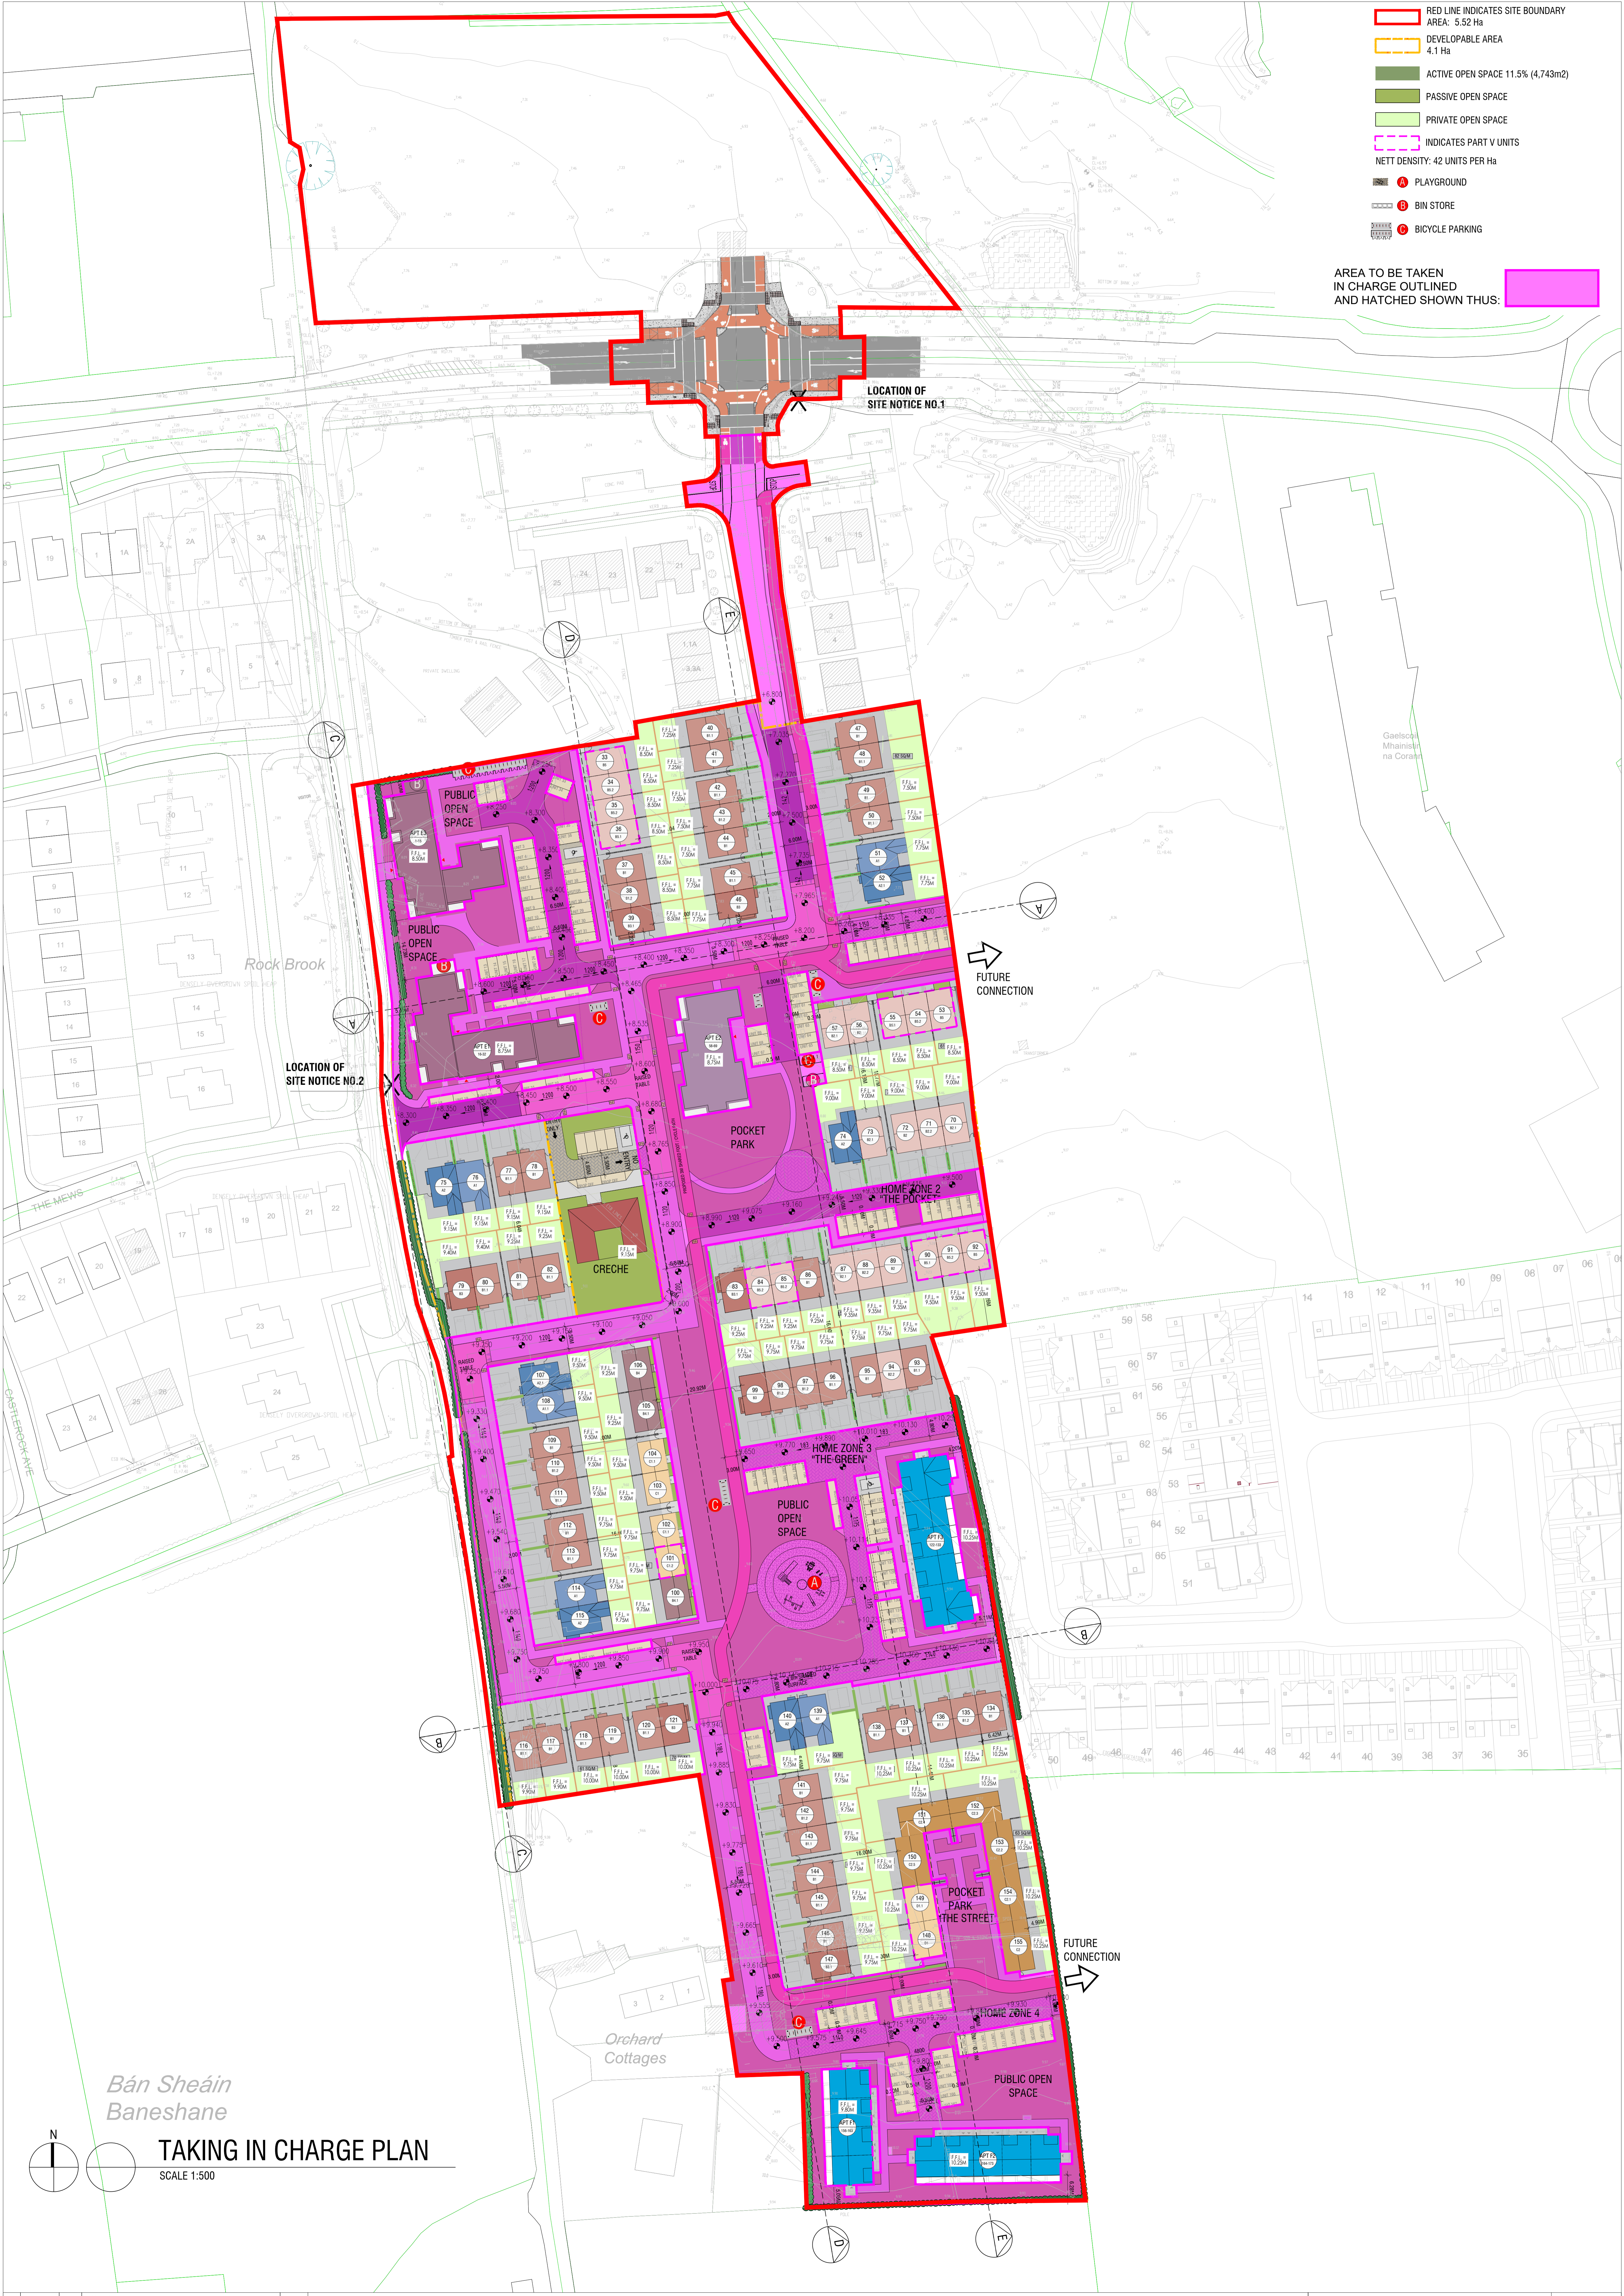

*Bán Sheáin
Baneshane*
TAKING IN CHARGE PLAN
SCALE 1:500

REV.	DATE	ORINAL	DESCRIPTION	INT.

©THIS DRAWING IS COPYRIGHT
THIS DRAWING IS FOR PLANNING PURPOSES ONLY